


ST. IVES HIGH SCHOOL - COUNCIL EXTENSION - CONCEPT DESIGN

Yarrabung Rd St Ives NSW, 2075

© COPYRIGHT JDH ARCHITECTS PTY. LTD.
THE CONTRACTOR SHALL CHECK AND VERIFY ALL DIMENSIONS AND VERIFY ALL ERRORS AND OMISSIONS TO THE ARCHITECT. USE FIGURATIVE DIMENSIONS. DO NOT SCALE THE DRAWINGS. DRAWINGS SHALL NOT BE USED FOR CONSTRUCTION PURPOSES UNTIL ISSUED BY THE ARCHITECT FOR CONSTRUCTION.

Rev	Date	By	Issue Name	CK
01	2/1/2019	TS	ISSUED FOR INFORMATION	CW

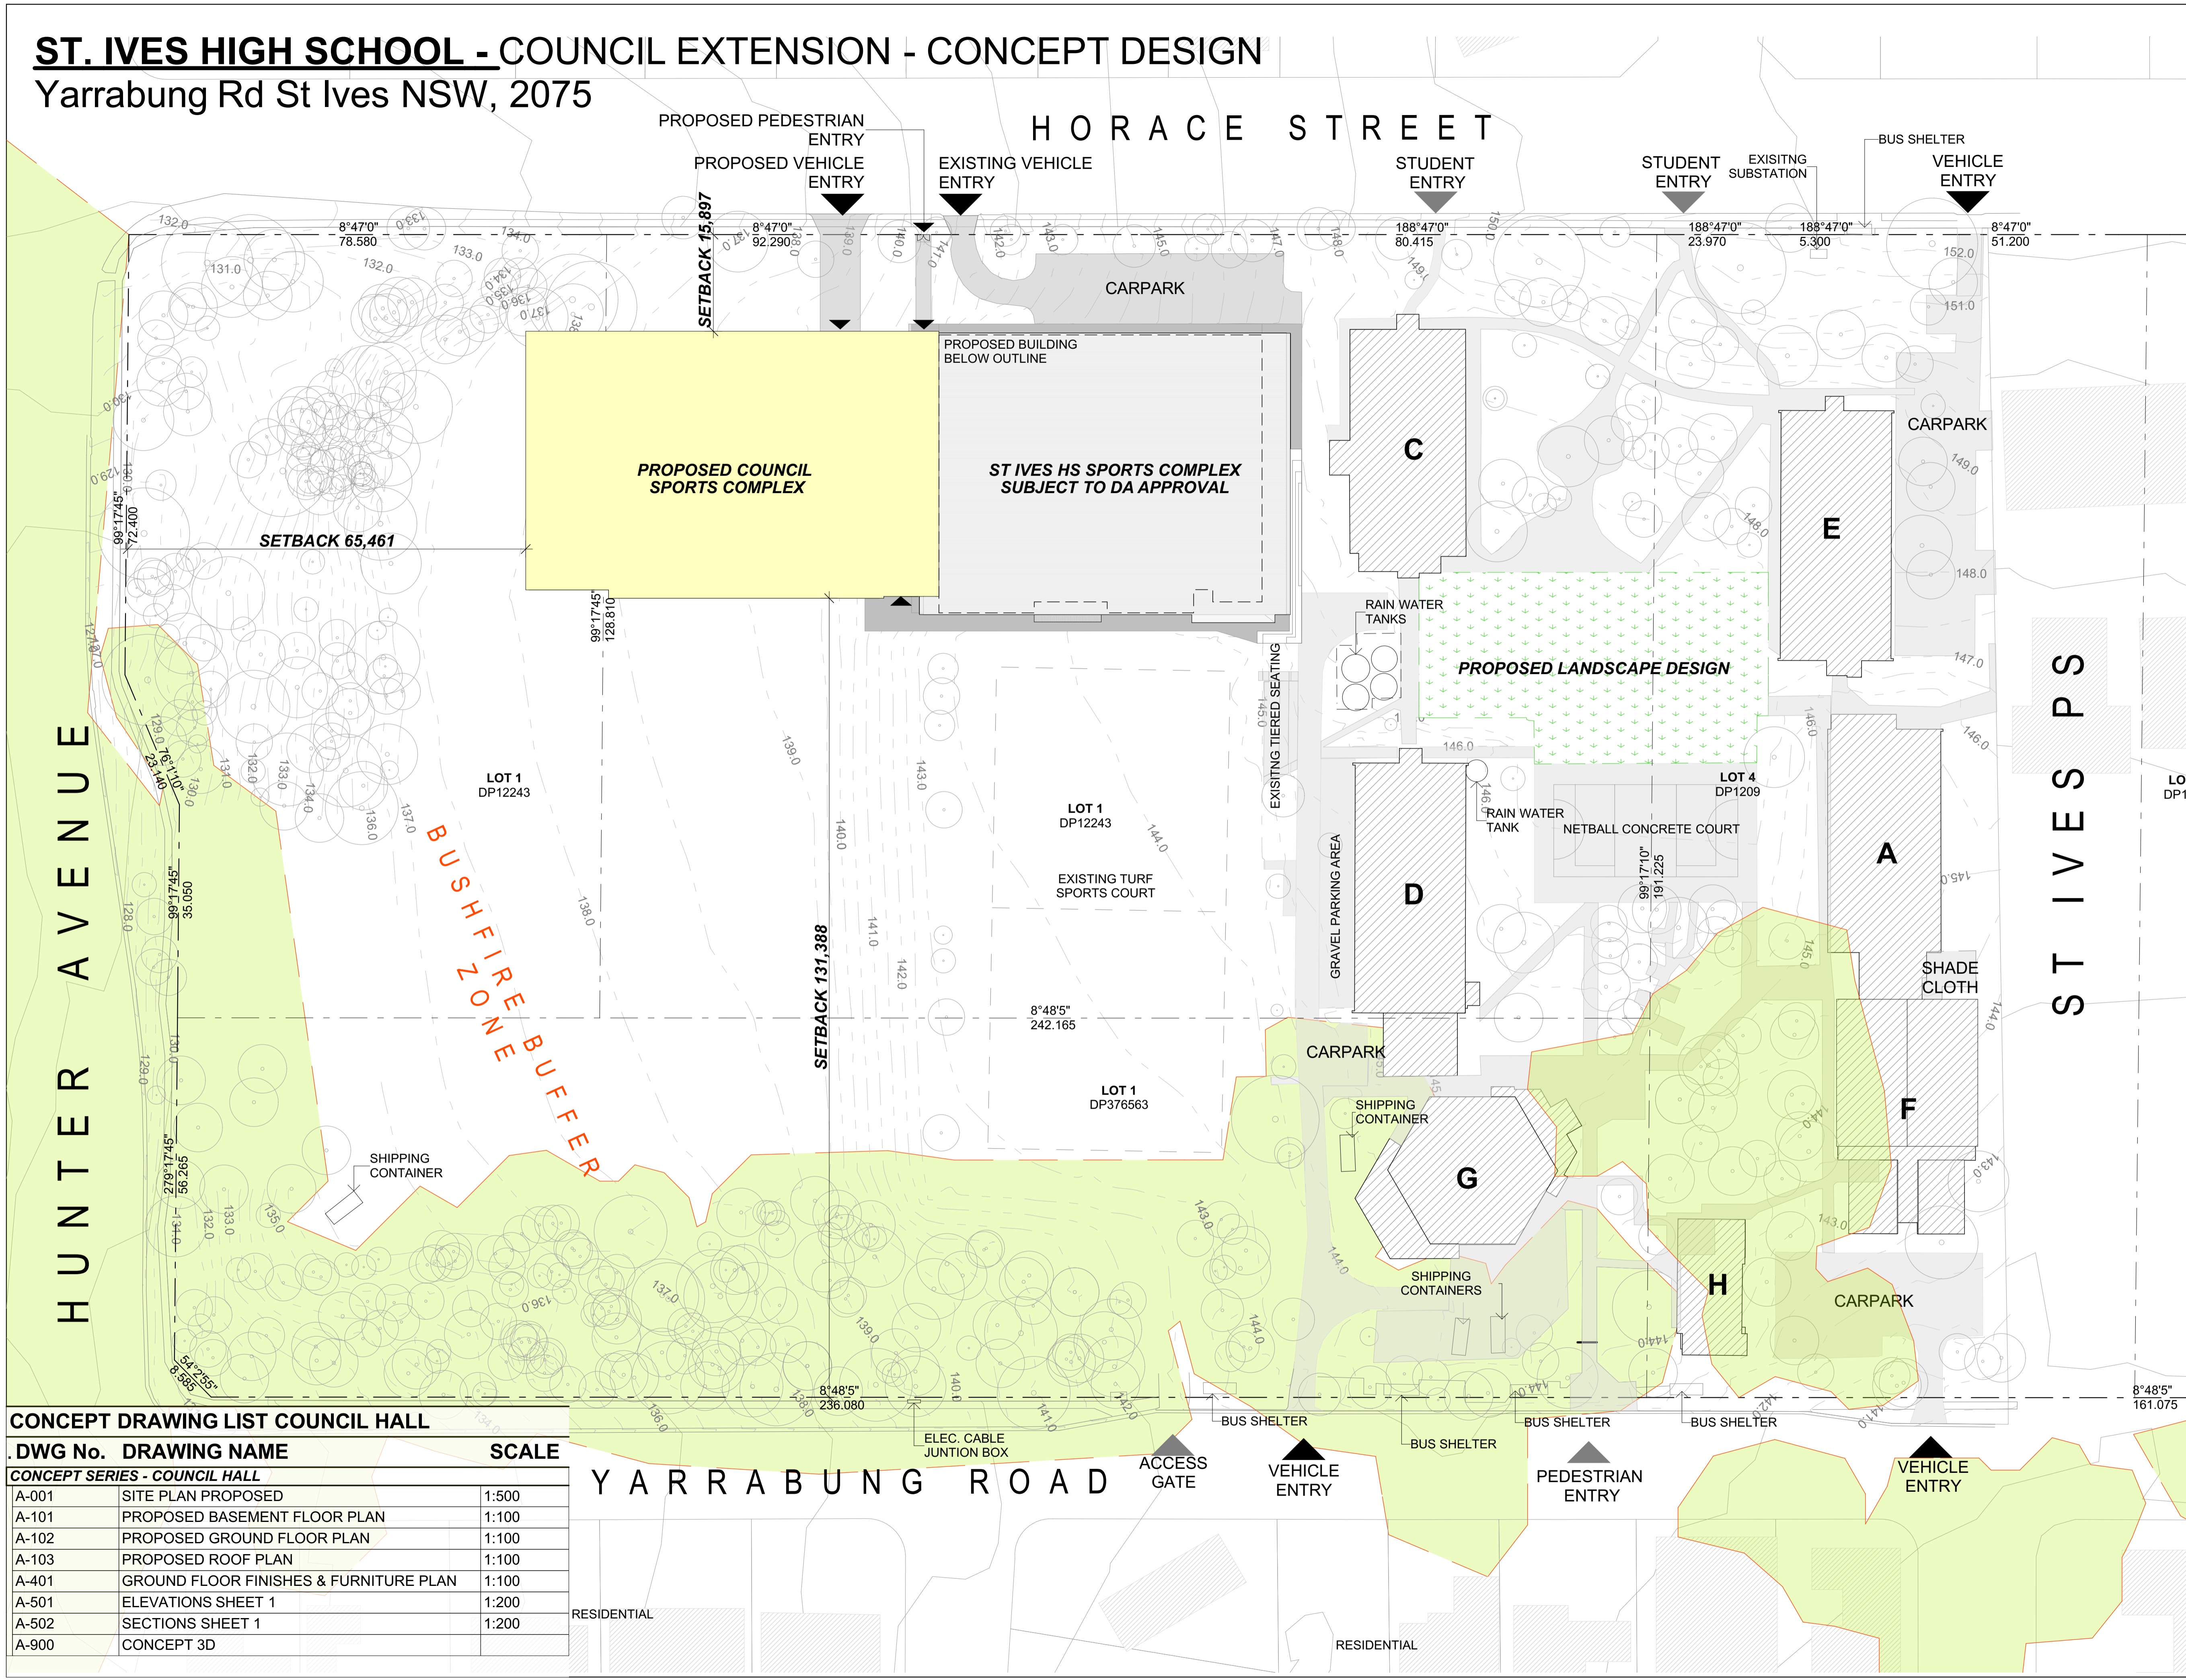

SITE LEGEND

- EXISTING NEIGHBOURING BUILDINGS
- EXISTING BUILDINGS ON SITE TO BE RETAINED
- NEW BUILDINGS
- PROPOSED LANDSCAPE DESIGN AREA
- SUBJECT TO DA APPROVAL
- SITE BOUNDARY
- INTERNAL LOT BOUNDARY
- NEIGHBOURING BOUNDARY
- EXISTING FENCE
- DEMOLISHED ELEMENTS
- EXISTING TREE TO BE RETAINED. INSTALL TREE PROTECTION FENCES TO ALL TREES AFFECTED BY THE WORKS
- DEMOLISHED TREE
- VEHICLE SITE ENTRY
- PEDESTIAN SITE ENTRY
- EXISTING RL

Mechanical, Electrical & Hydraulic Engineering Consultant
NORTHROP

Structural & Civil Engineer Consultant
NORTHROP

Architect
JDHarchitects
JDH ARCHITECTS PTY. LTD.
44 Little Oxford Street
Darlinghurst, NSW 2010
Telephone: 02 9281 5697
www.jdharchitects.com.au

Client
ST. IVES HIGH SCHOOL
88 Yarrabung Rd
Sydney NSW, 2075
Telephone: (02) 9144 1689
Email: stives-h.school@det.nsw.edu.au

CONCEPT DRAWING LIST COUNCIL HALL

DWG No.	DRAWING NAME	SCALE
CONCEPT SERIES - COUNCIL HALL		
A-001	SITE PLAN PROPOSED	1:500
A-101	PROPOSED BASEMENT FLOOR PLAN	1:100
A-102	PROPOSED GROUND FLOOR PLAN	1:100
A-103	PROPOSED ROOF PLAN	1:100
A-401	GROUND FLOOR FINISHES & FURNITURE PLAN	1:100
A-501	ELEVATIONS SHEET 1	1:200
A-502	SECTIONS SHEET 1	1:200
A-900	CONCEPT 3D	

Project Name
ST. IVES HIGH SCHOOL COUNCIL CONCEPT DESIGN

St. Ives High School
88 Yarrabung Rd
Sydney


Drawing Title
SITE PLAN PROPOSED

Scale: 1:500 @A1 Date: 2/1/2019
Drawn: T.S. Checked: C.W.

Project No. 1030 Drawing No. A-001 Rev. 01

QUALITY CERTIFIED ISO 9001
INITIALLYING THE 'DRAWN AND THE CHECK BOXES' CONFIRMS THAT THIS DRAWING HAS BEEN PREPARED IN CONFORMANCE WITH JDH ARCHITECTS Q.M.S. PROCEDURES.

Status: **CONCEPT**

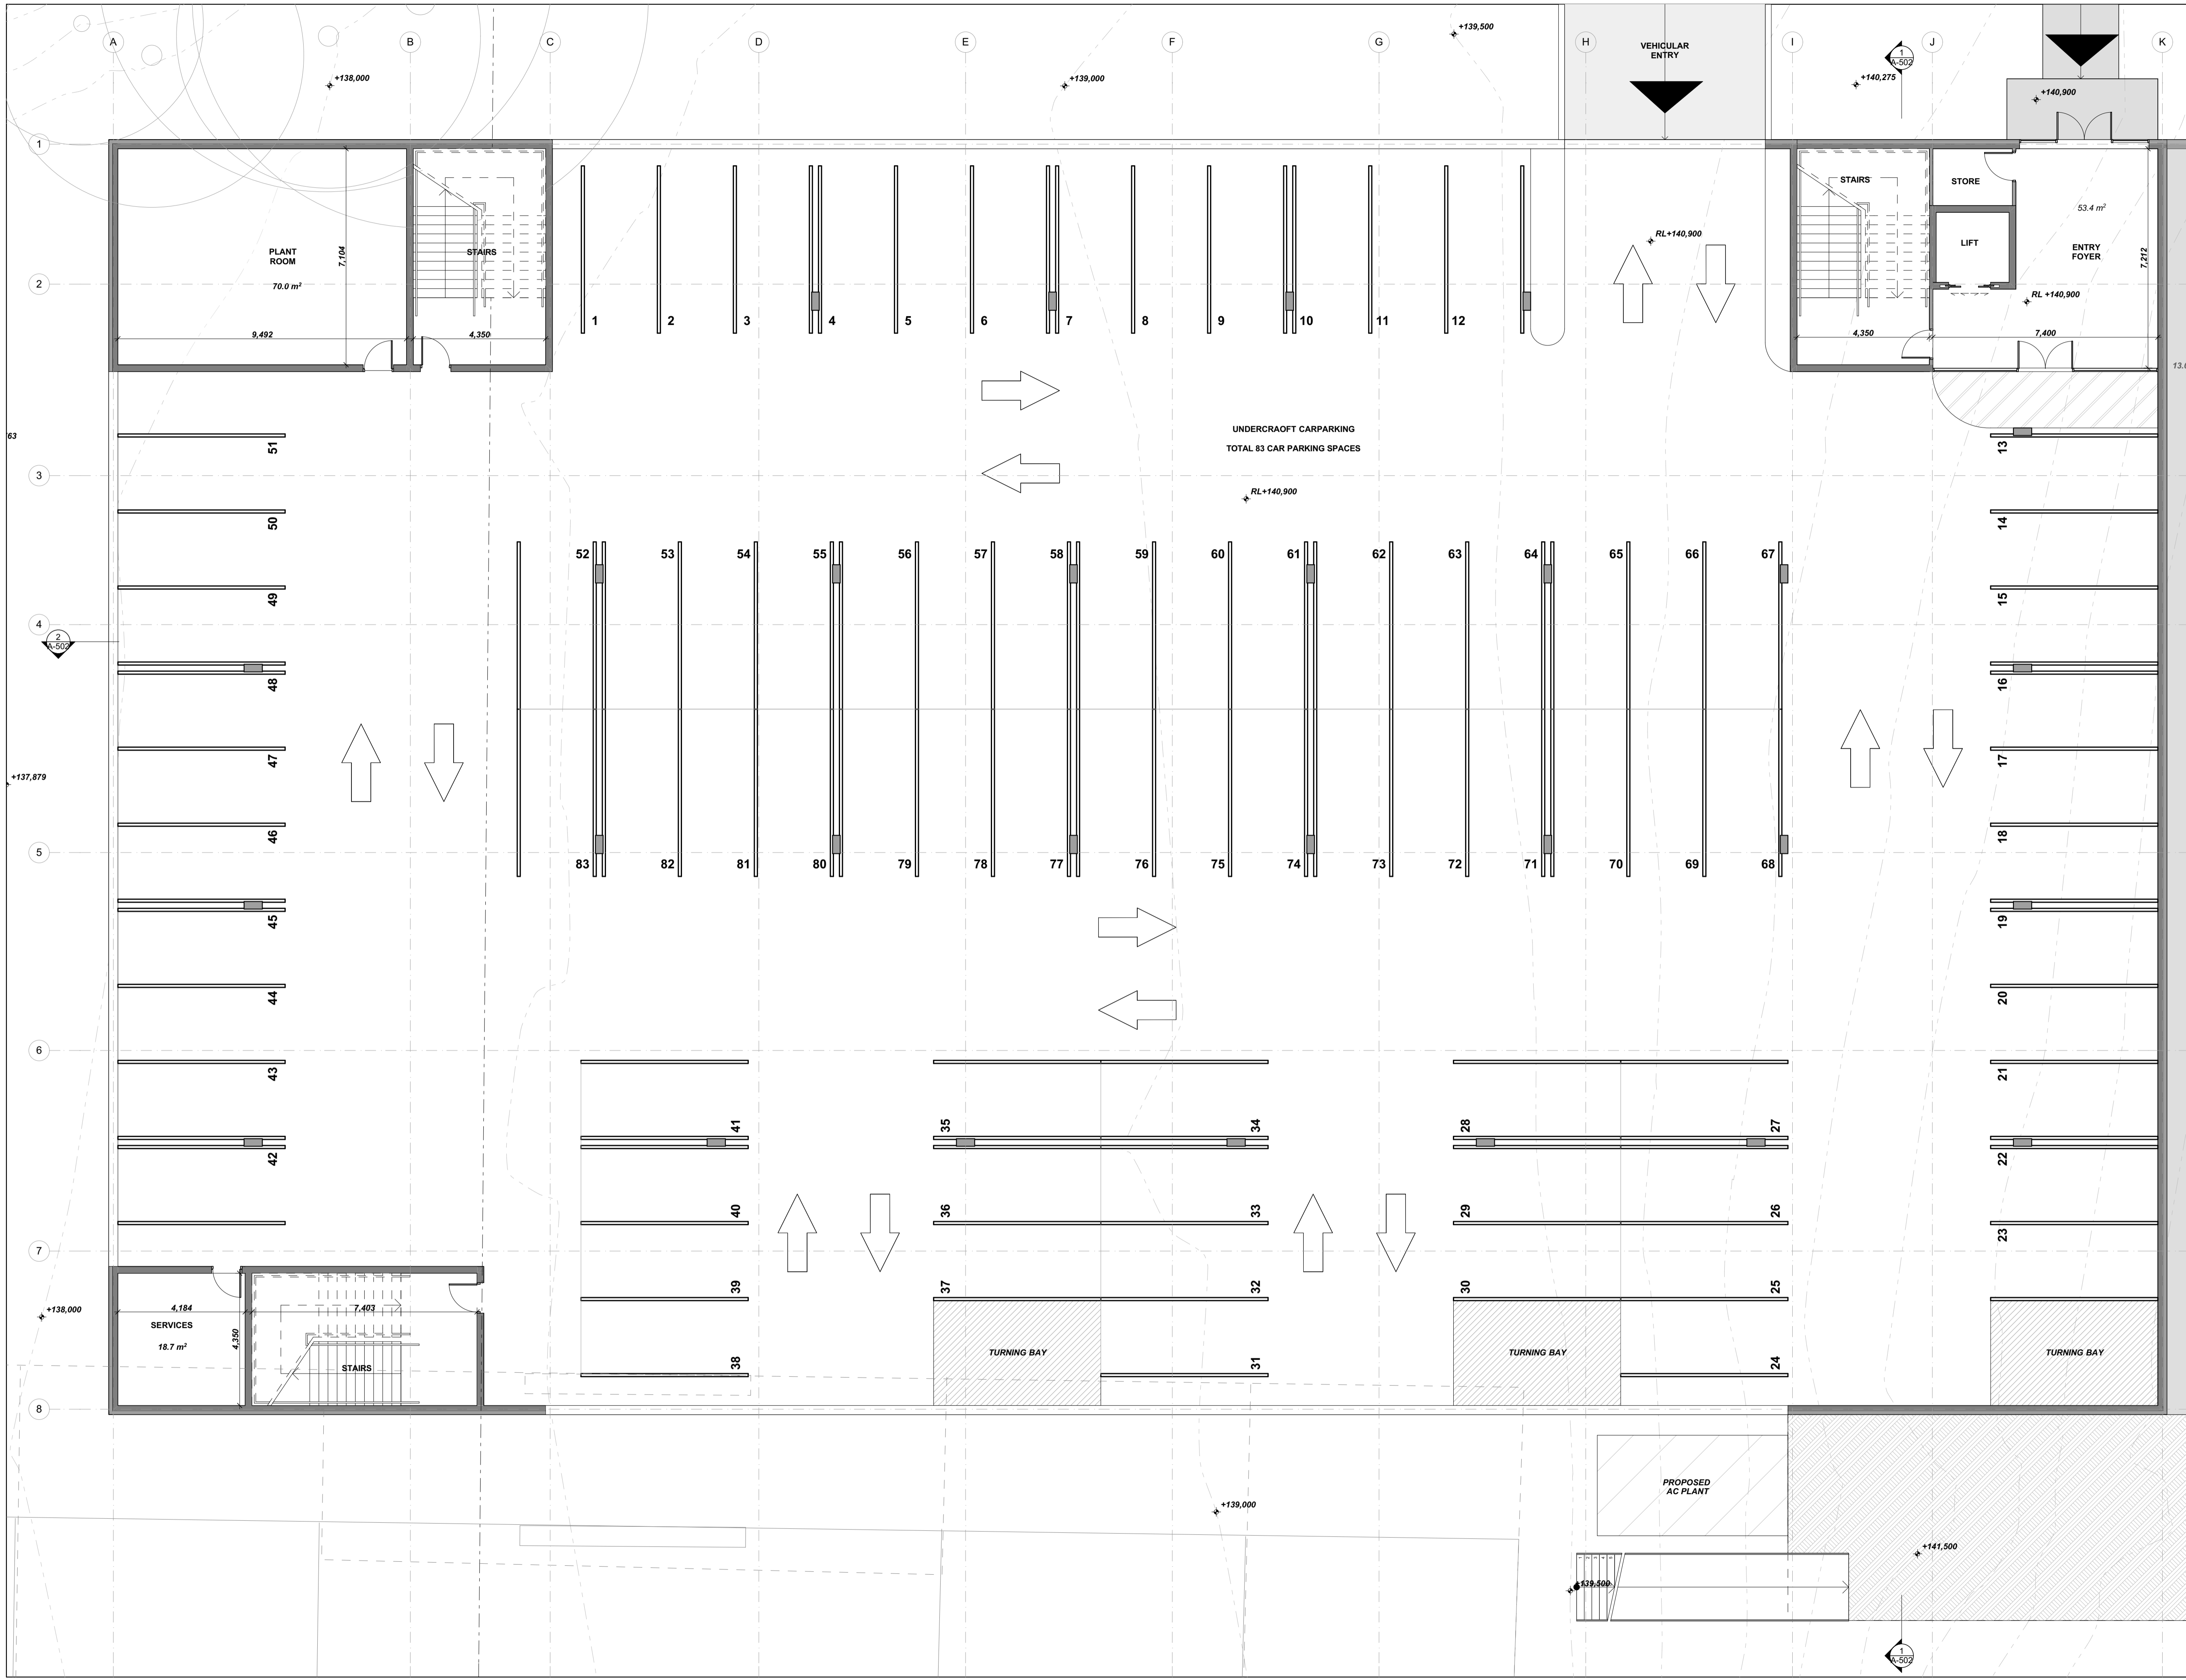

© COPYRIGHT JDH ARCHITECTS PTY. LTD.
 THE CONTRACTOR SHALL CHECK AND VERIFY ALL DIMENSIONS AND VERIFY ALL ERRORS AND OMISSIONS TO THE ARCHITECT. USE FIGURATIVE DIMENSIONS. DO NOT SCALE THE DRAWINGS. DRAWINGS SHALL NOT BE USED FOR CONSTRUCTION PURPOSES UNTIL ISSUED BY THE ARCHITECT FOR CONSTRUCTION.

Rev	Date	By	Issue Name	CK
01	2/1/2019	TS	ISSUED FOR INFORMATION	CW

Mechanical, Electrical & Hydraulic Engineering Consultant		
Structural & Civil Engineer Consultant		
Architect		
JDH architects		
JDH ARCHITECTS PTY. LTD. info@jdharchitects.com.au ABN: 27 110 978 802 ACH: 110 978 802 NONINATEDARCHITECT. JAYNE HARRISON (7403)		44 Little Oxford Street Darlinghurst, NSW 2010 Telephone: 02 9281 5697 www.jdharchitects.com.au
Client		
		88 Yarrabung Rd Sydney NSW, 2075 Telephone: (02) 9144 1689 Email: stives-h.school@det.nsw.edu.au

Project Name
ST. IVES HIGH SCHOOL COUNCIL CONCEPT DESIGN

St. Ives Highschool
 88 Yarrabung Rd
 Sydney


Drawing Title
PROPOSED BASEMENT FLOOR PLAN

Scale: 1:100 @A1	Date: 2/1/2019
Drawn: T.S	Checked: C.W

Project No. 1030	Drawing No. A-101	Rev. 01
----------------------------	-----------------------------	-------------------

QUALITY CERTIFIED ISO 9001
 CONFIRMS THAT THIS DRAWING HAS BEEN PREPARED IN CONFORMANCE WITH JDH ARCHITECTS Q.M.S. PROCEDURES.

Status: **CONCEPT**

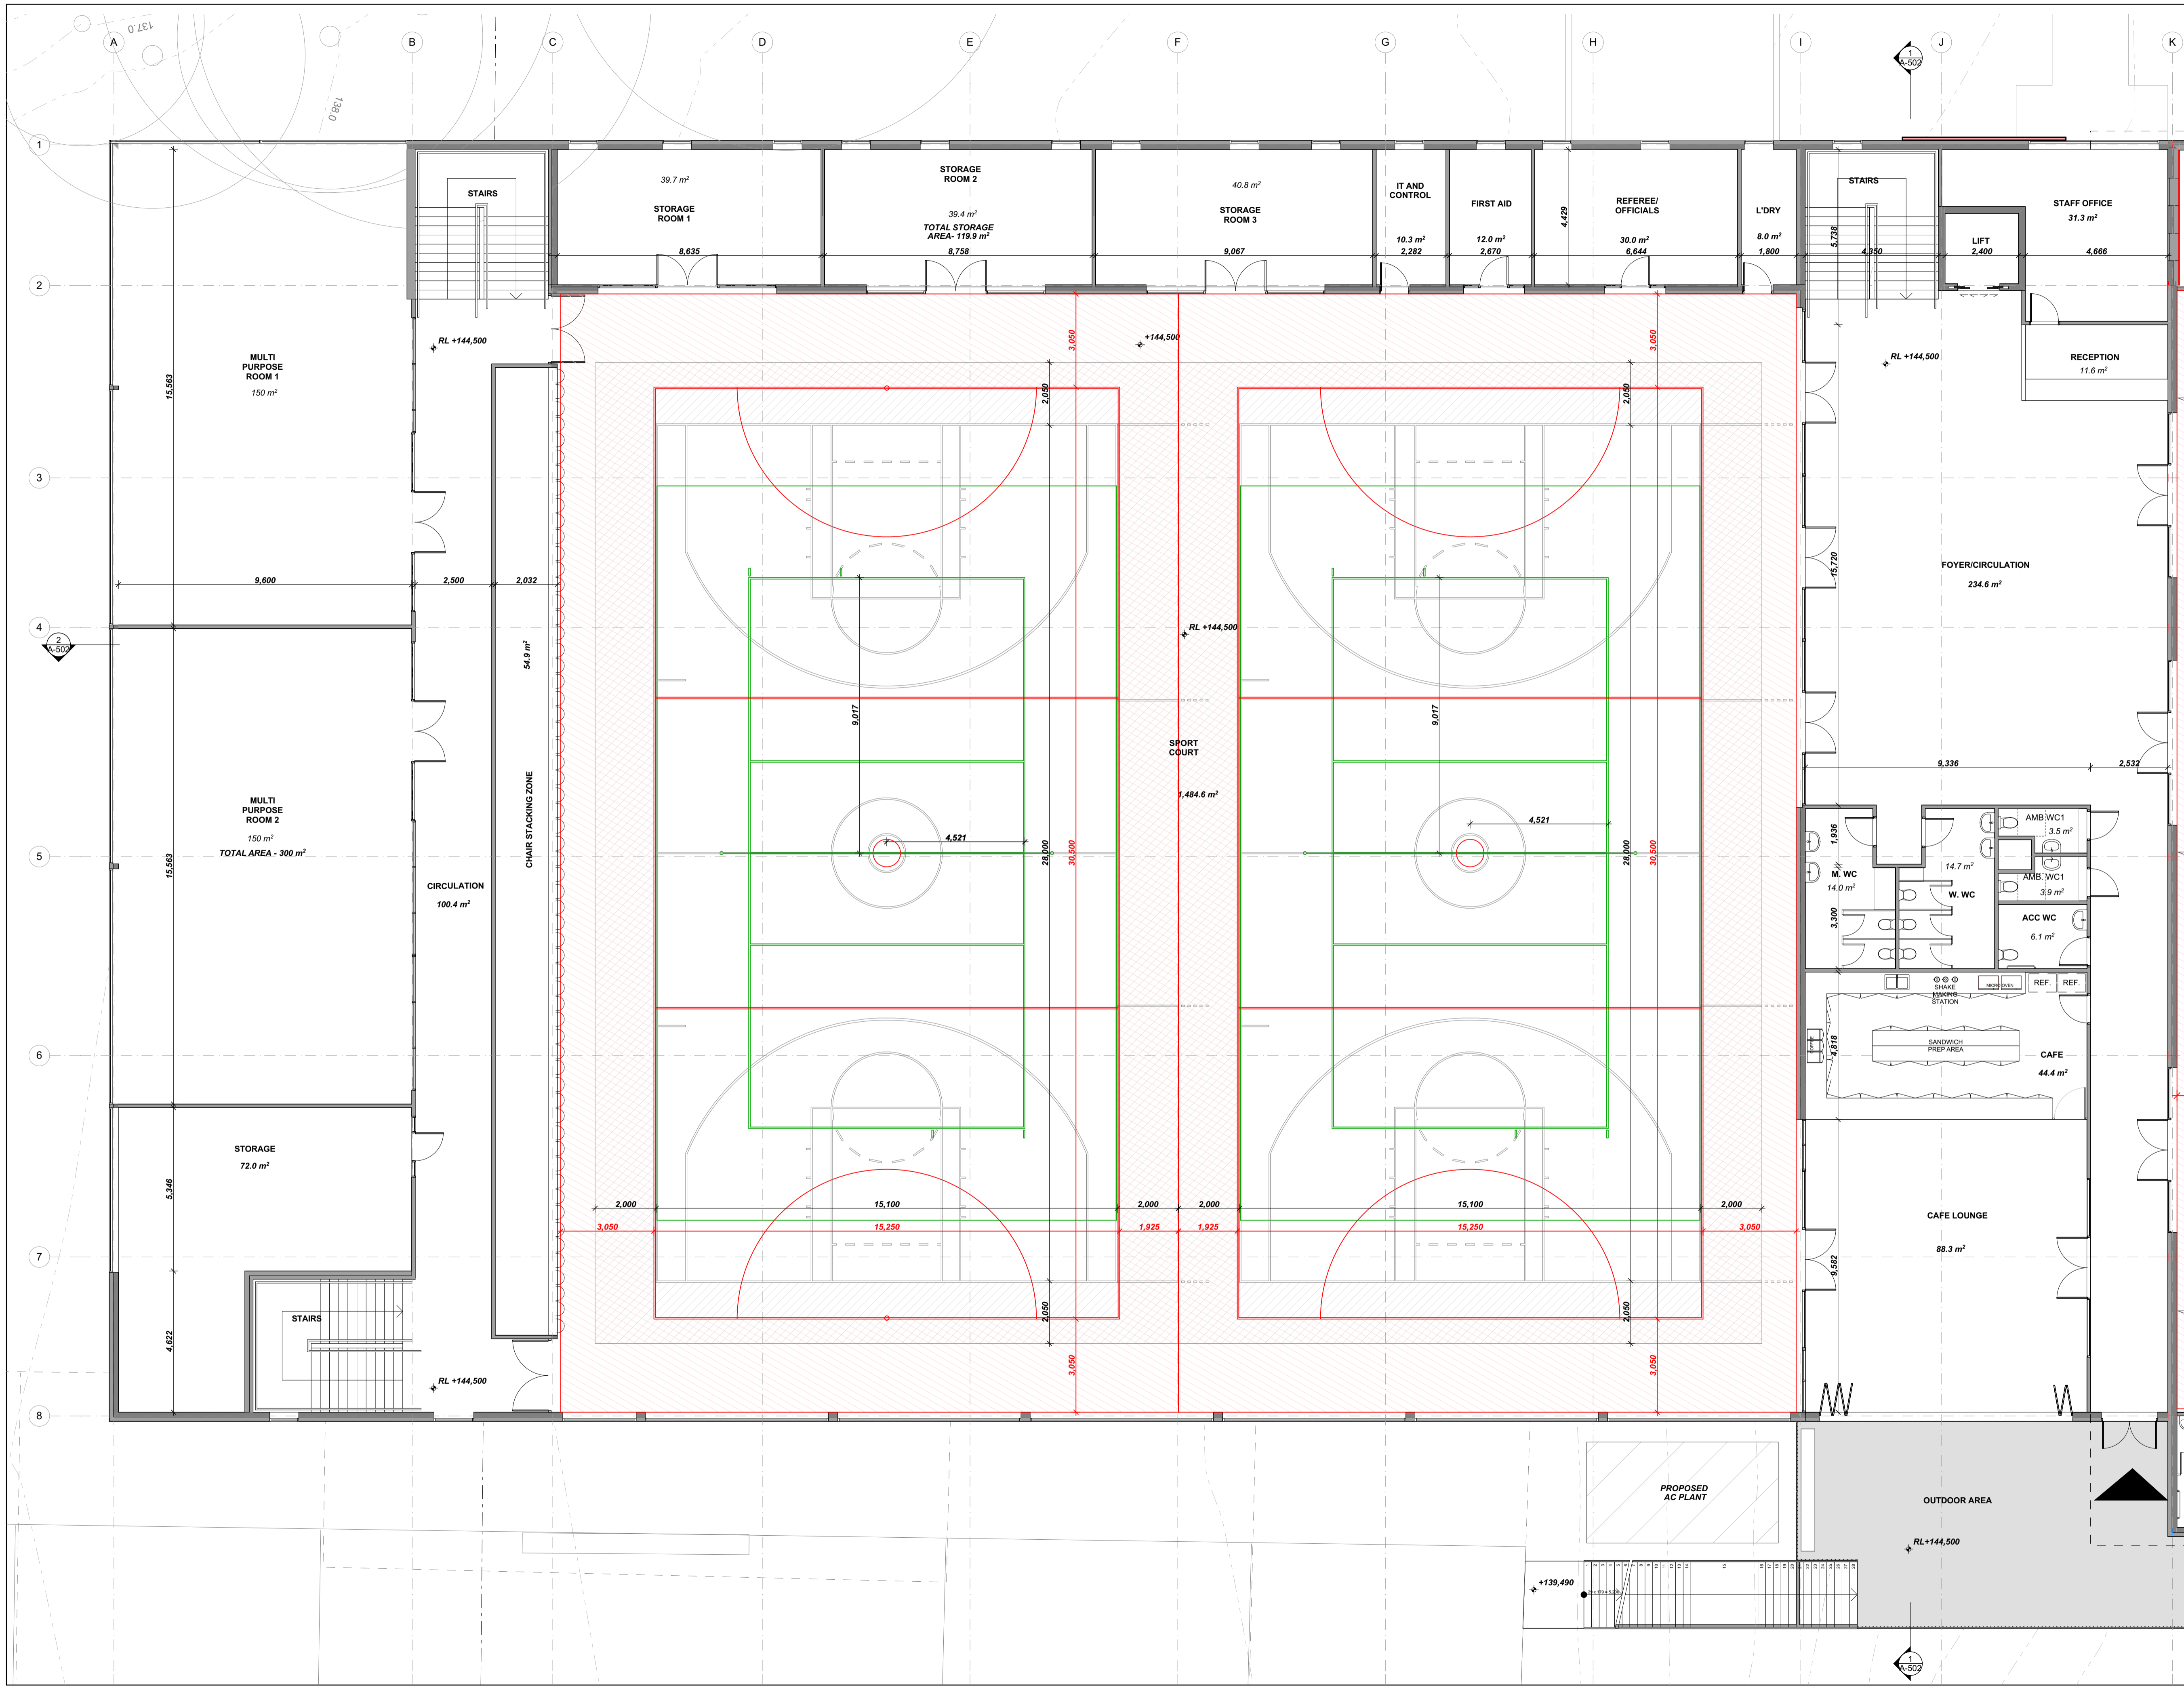


© COPYRIGHT JDH ARCHITECTS PTY. LTD.
 THE CONTRACTOR SHALL CHECK AND VERIFY ALL DIMENSIONS AND VERIFY ALL ERRORS AND OMISSIONS TO THE ARCHITECT. USE FIGURATIVE DIMENSIONS. DO NOT SCALE THE DRAWINGS. DRAWINGS SHALL NOT BE USED FOR CONSTRUCTION PURPOSES UNTIL ISSUED BY THE ARCHITECT FOR CONSTRUCTION.

Rev	Date	By	Issue Name	CK
01	2/1/2019	TS	ISSUED FOR INFORMATION	CW

Mechanical, Electrical & Hydraulic Engineering Consultant
NORTHROP

Structural & Civil Engineer Consultant
NORTHROP

Architect
JDHarchitects
 JDH ARCHITECTS PTY. LTD.
 info@jdharchitects.com.au
 AIN: 27 110 978 802
 ACH: 110 978 802
 Nominated Architect: JAYNE HARRISON (7403)
 44 Little Oxford Street
 Darlinghurst, NSW 2010
 Telephone: 02 9281 5697
 www.jdharchitects.com.au

Client

 88 Yarrabung Rd
 Sydney
 NSW, 2075
 Telephone: (02) 9144 1689
 Email: stives-h.school@det.nsw.edu.au

Project Name
ST. IVES HIGH SCHOOL COUNCIL CONCEPT DESIGN

St. Ives High School
 88 Yarrabung Rd
 Sydney


Drawing Title
PROPOSED GROUND FLOOR PLAN
 Scale: 1:100 @A1 Date: 2/1/2019
 Drawn: T.S. Checked: C.W.

Project No. Drawing No. Rev.
1030 A-102 01

QUALITY CERTIFIED ISO 9001
 INITIALING THE 'DRAW AND THE CHECK BOXES' CONFIRMS THAT THIS DRAWING HAS BEEN PREPARED IN CONFORMANCE WITH JDH ARCHITECTS Q.M.S. PROCEDURES.
 Status: **CONCEPT**

© COPYRIGHT JDH ARCHITECTS PTY. LTD.
 THE CONTRACTOR SHALL CHECK AND VERIFY ALL DIMENSIONS AND VERIFY ALL ERRORS AND OMISSIONS TO THE ARCHITECT. USE FIGURATIVE DIMENSIONS. DO NOT SCALE THE DRAWINGS. DRAWINGS SHALL NOT BE USED FOR CONSTRUCTION PURPOSES UNTIL ISSUED BY THE ARCHITECT FOR CONSTRUCTION.


Rev	Date	By	Issue Name	CK
01	2/1/2019	TS	ISSUED FOR INFORMATION	CW

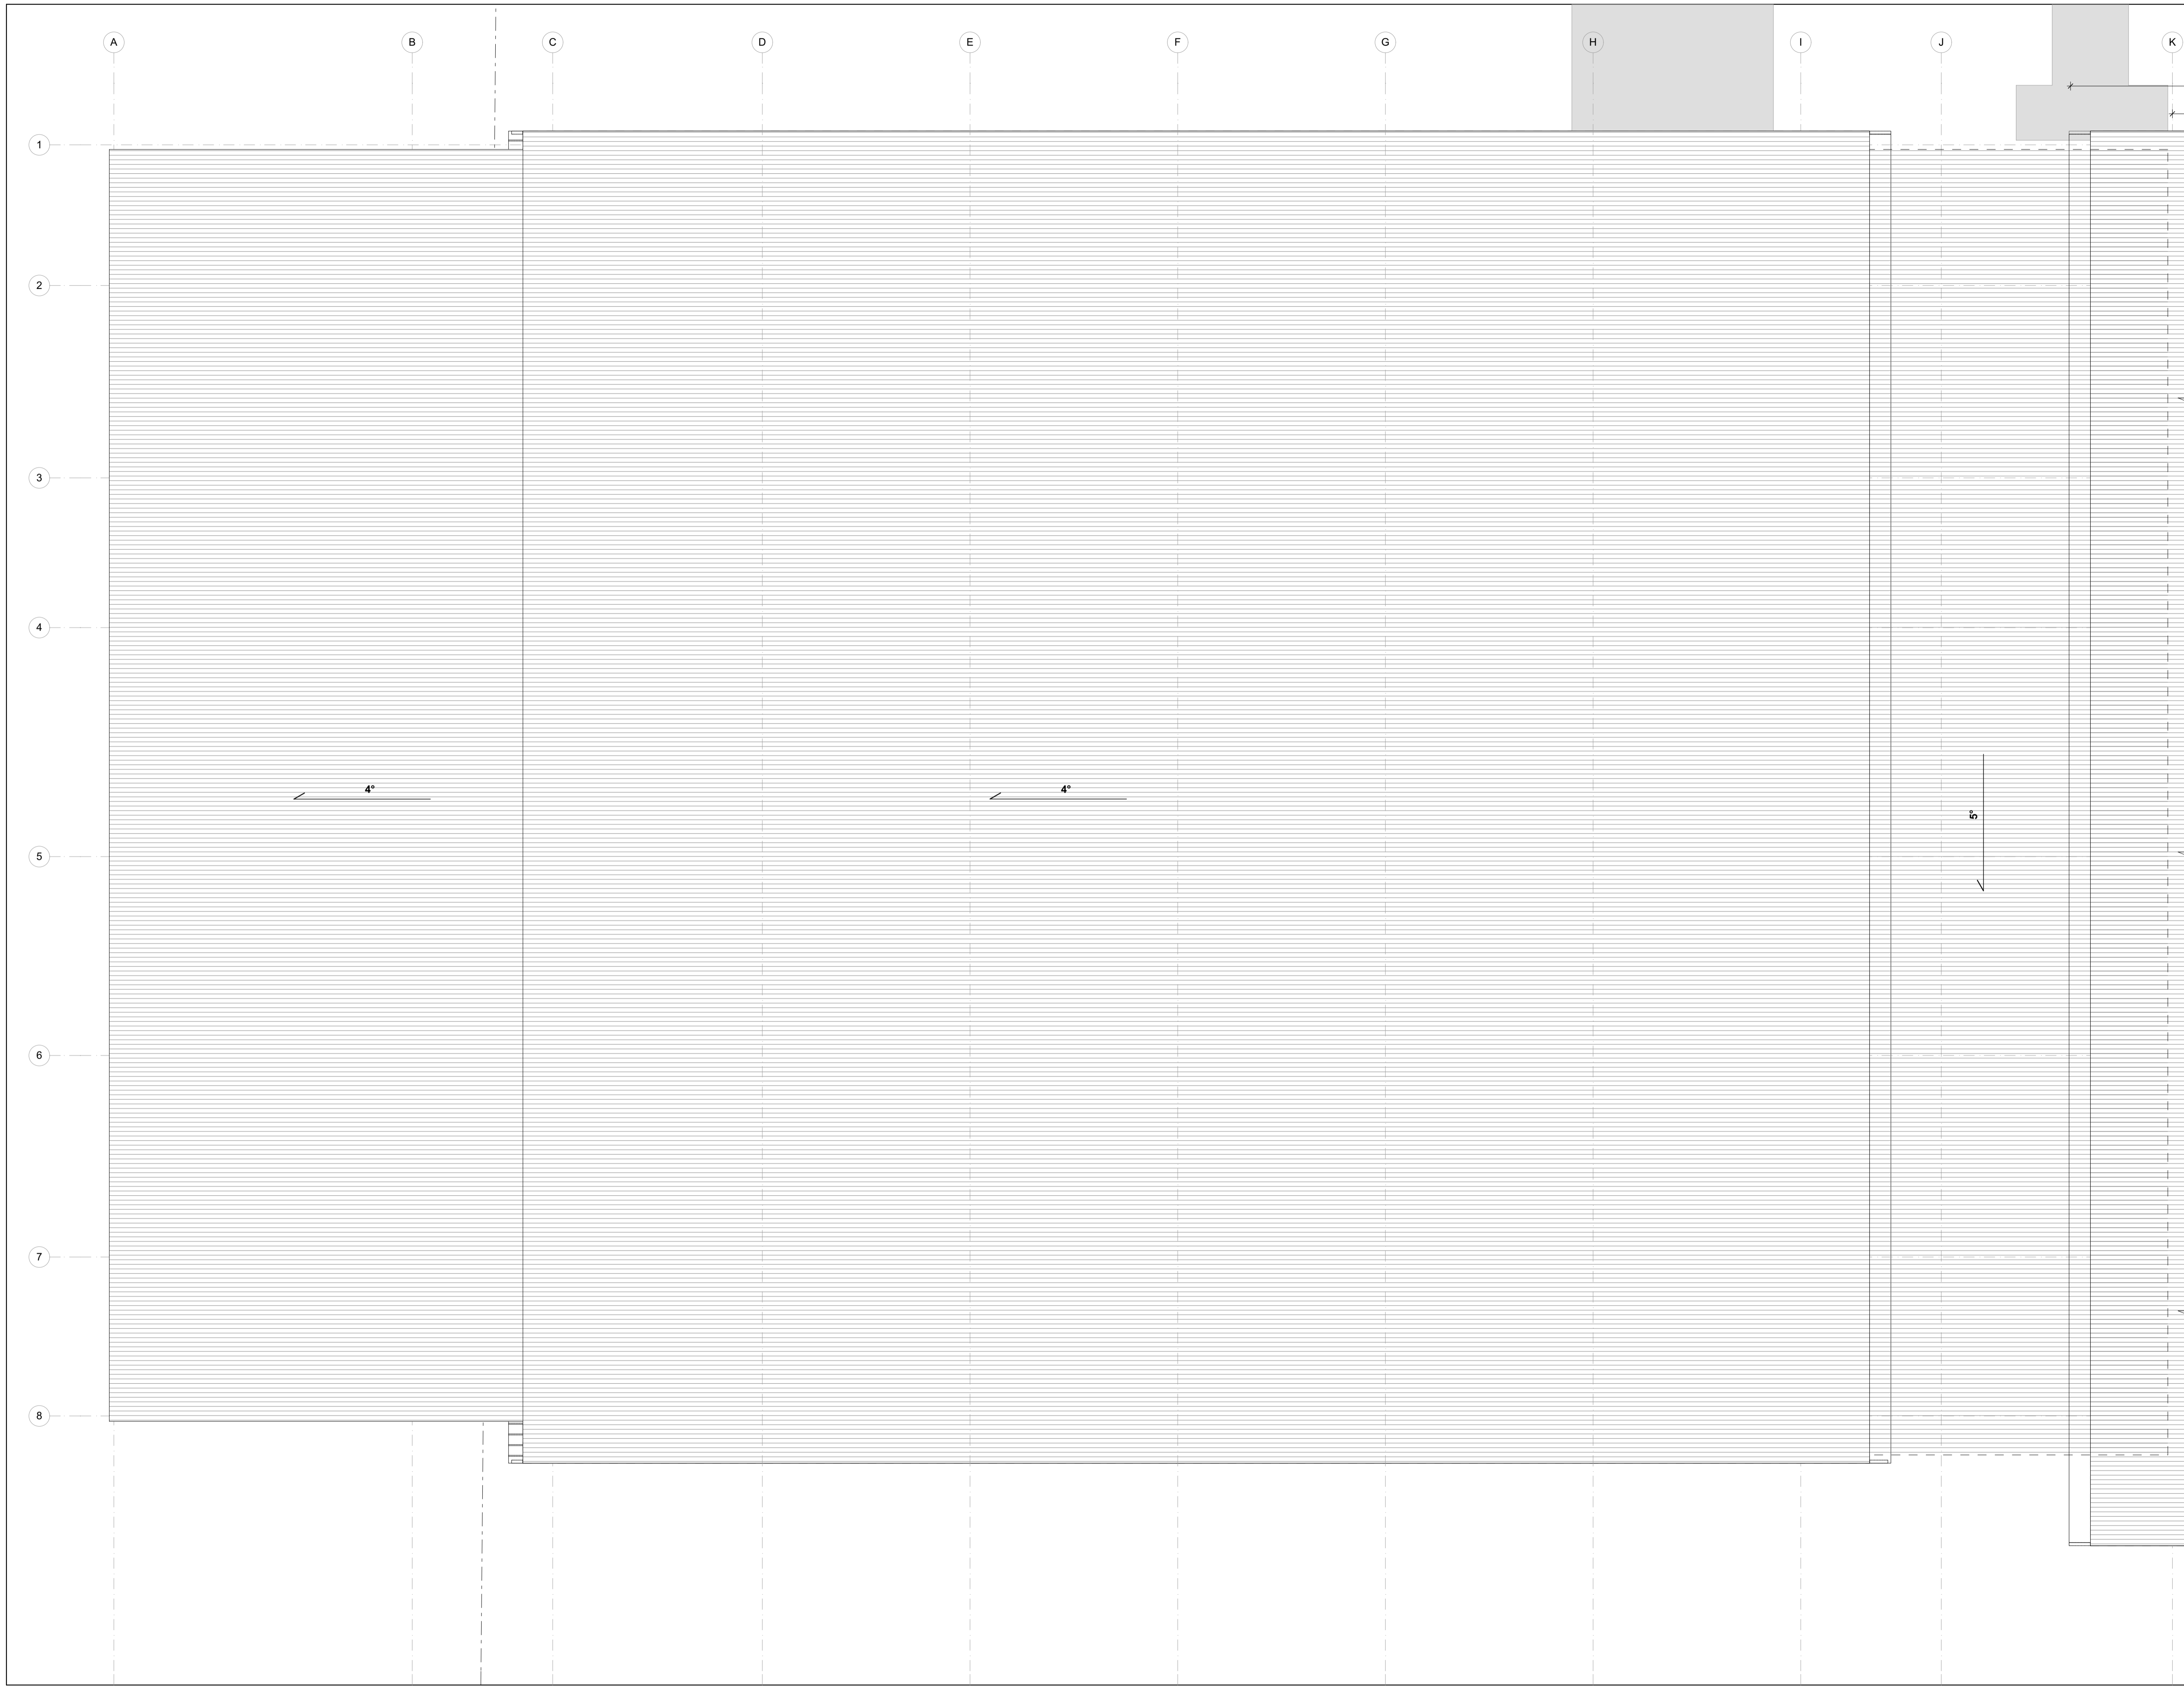


Mechanical, Electrical & Hydraulic Engineering Consultant 

Structural & Civil Engineer Consultant 

Architect
JDHarchitects
 JDH ARCHITECTS PTY. LTD. 44 Little Oxford Street
 info@jdharchitects.com.au Darlingtonhurst, NSW 2010
 ABN: 27 110 978 802 Telephone: 02 9281 5697
 A/CN: 110 978 802 Telephone: 02 9281 5697
 NOMINATED ARCHITECT: www.jdharchitects.com.au
 JAYNE HARRISON (7403)

Client
 88 Yarrabung Rd
 Sydney NSW, 2075
 Telephone: (02) 9144 1689
 Email: stives-h.school@det.nsw.edu.au

Project Name
ST. IVES HIGH SCHOOL COUNCIL CONCEPT DESIGN


St. Ives Highschool
 88 Yarrabung Rd
 Sydney 

Drawing Title
PROPOSED ROOF PLAN

Scale : 1:100 @A1 Date : 2/1/2019
 Drawn : T.S. Checked: C.W.

Project No. 1030	Drawing No. A-103	Rev. 01
----------------------------	-----------------------------	-------------------

QUALITY CERTIFIED ISO 9001
 INTALLING THE 'DRAWN AND THE 'CHECK' BOXES CONFIRMS THAT THIS DRAWING HAS BEEN PREPARED IN CONFOMRITY WITH JDH ARCHITECTS Q.M.S. PROCEDURES.
 Status: **CONCEPT**

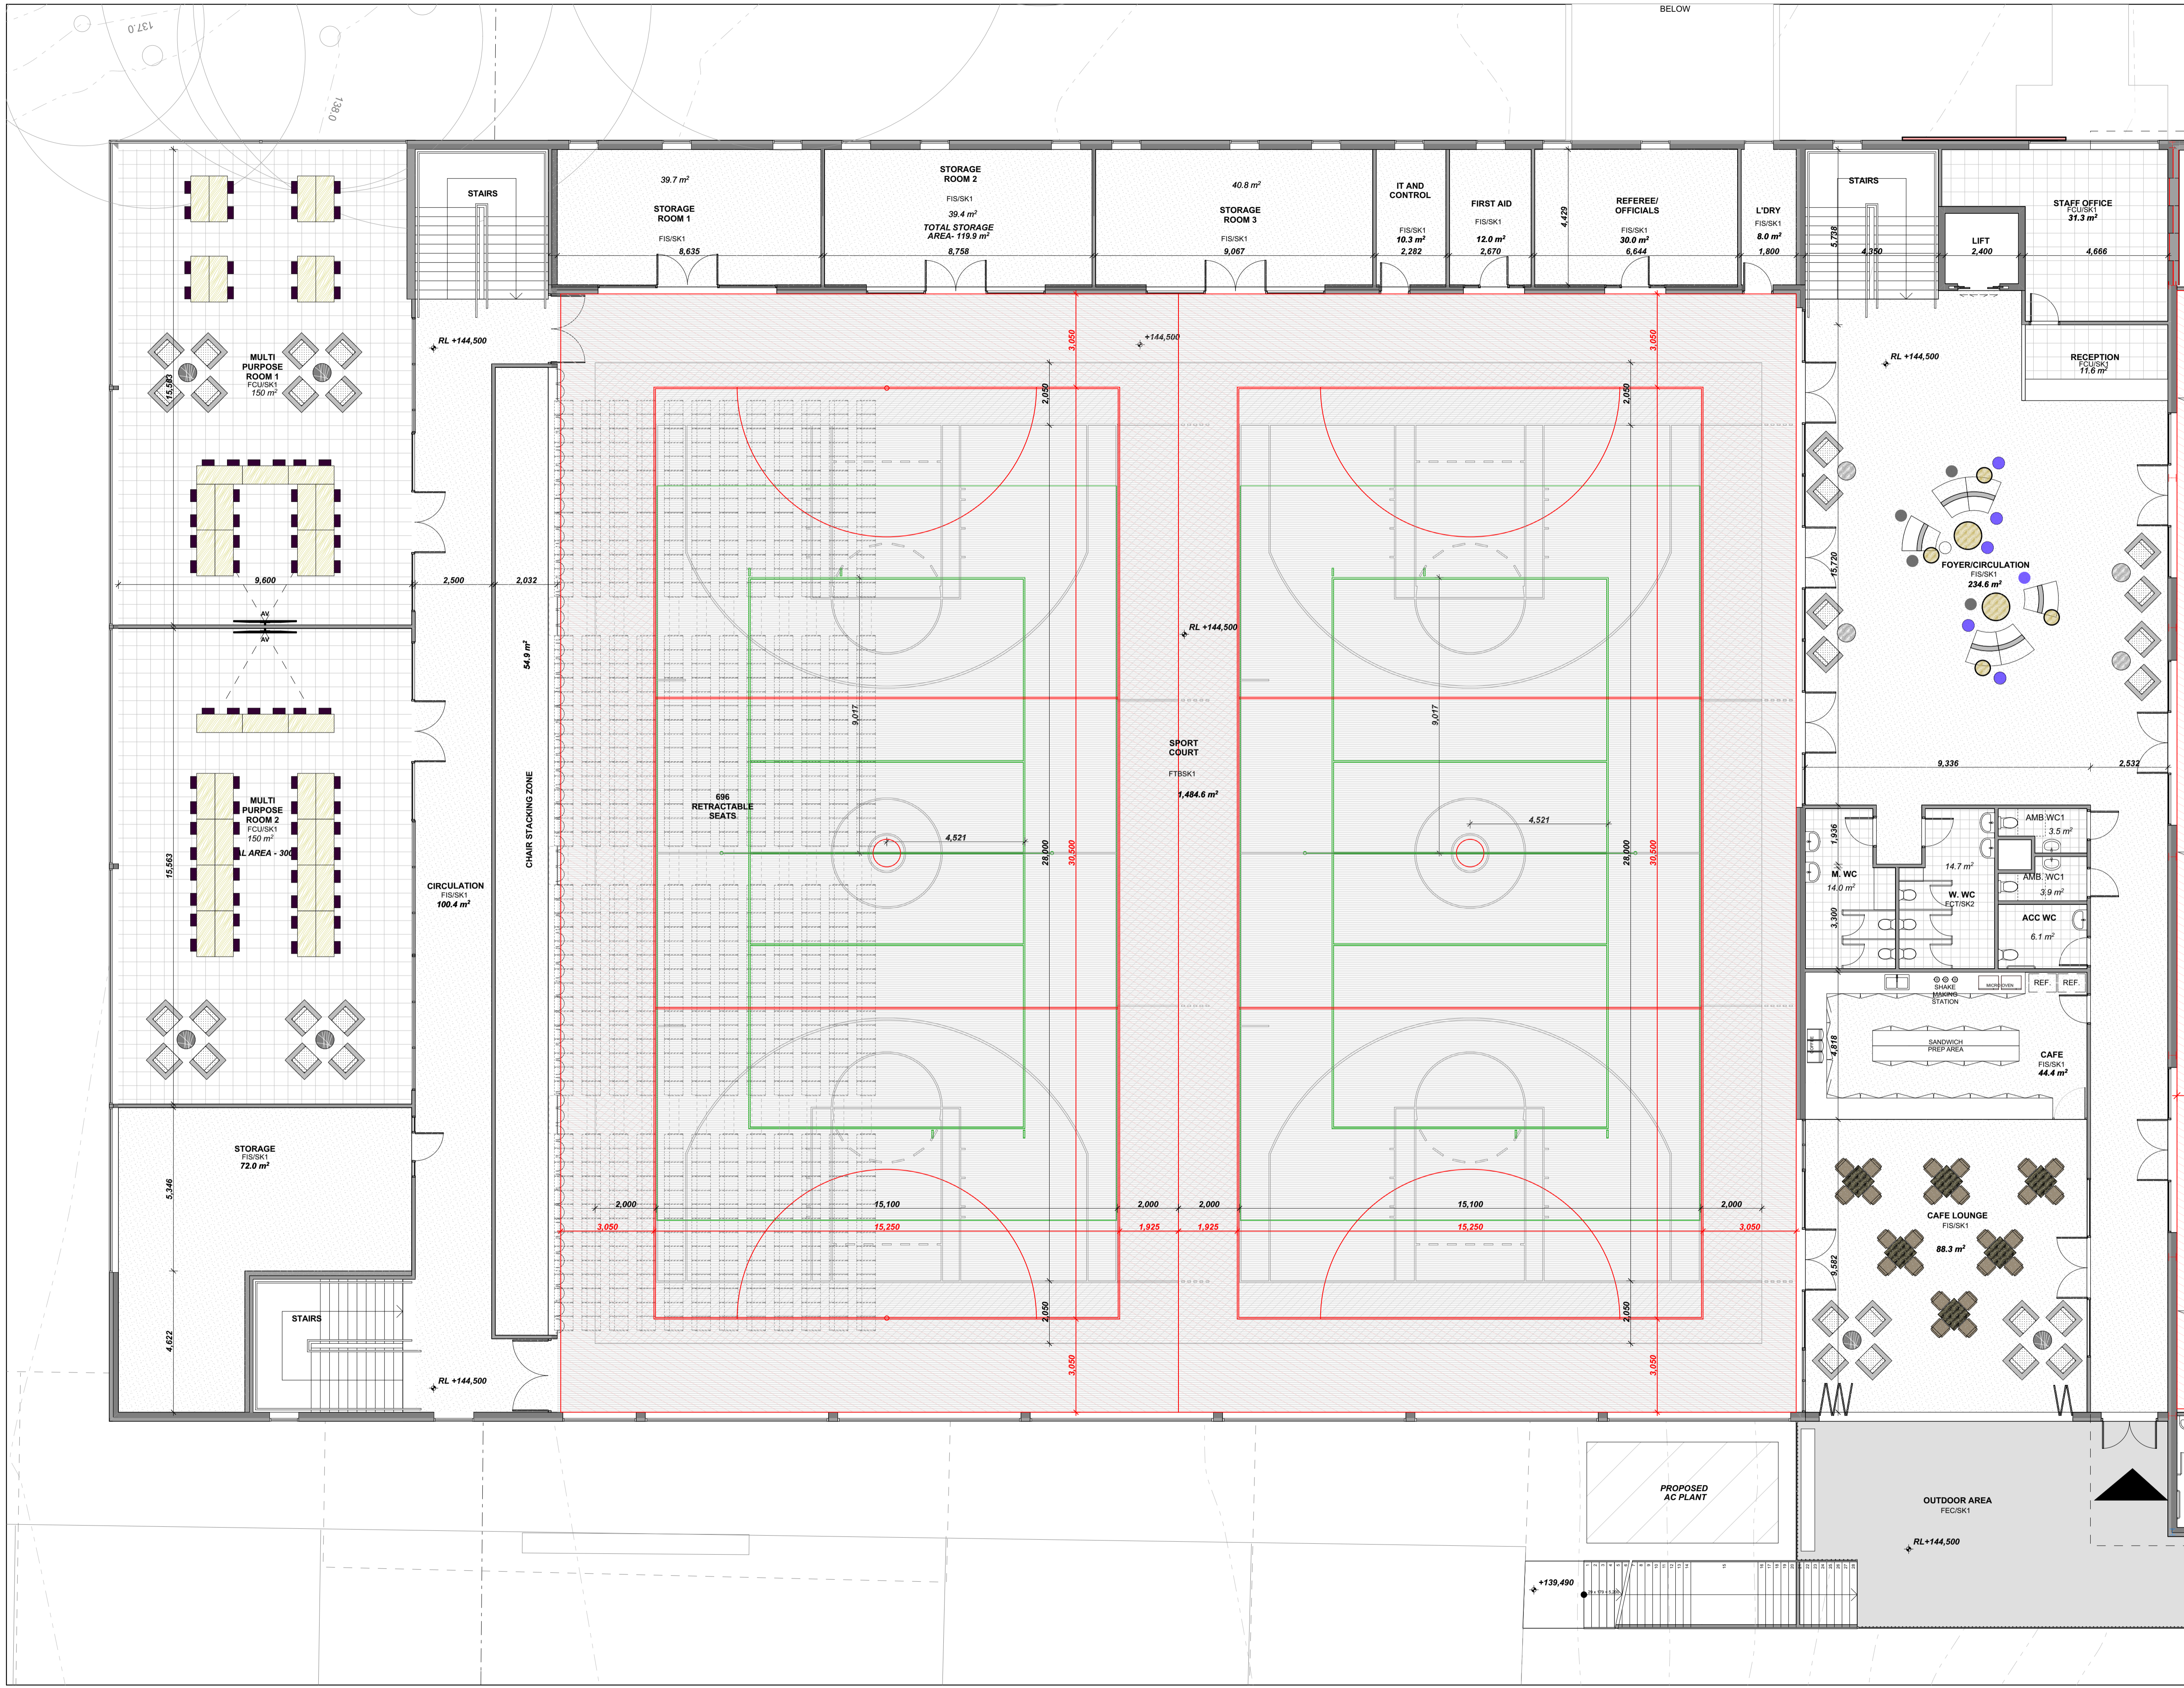

© COPYRIGHT JDH ARCHITECTS PTY. LTD.
 THE CONTRACTOR SHALL CHECK AND VERIFY ALL DIMENSIONS AND VERIFY ALL ERRORS AND OMISSIONS TO THE ARCHITECT. USE FIGURATIVE DIMENSIONS. DO NOT SCALE THE DRAWINGS. DRAWINGS SHALL NOT BE USED FOR CONSTRUCTION PURPOSES UNTIL ISSUED BY THE ARCHITECT FOR CONSTRUCTION.

Rev	Date	By	Issue Name	CK
01	2/1/2019	TS	ISSUED FOR INFORMATION	CW


STAFF OFFICE	FIS/ISK1	31.3 m ²
RECEPTION	FIS/ISK1	11.6 m ²
FOYER/CIRCULATION	FIS/ISK1	234.6 m ²
CAFE	FIS/ISK1	44.4 m ²
CAFE LOUNGE	FIS/ISK1	88.3 m ²
ACC WC	FIS/ISK1	5.1 m ²
AMB:WC1	FIS/ISK1	3.5 m ²
AMB:WC1	FIS/ISK1	3.9 m ²
W.WC	FIS/ISK1	3.9 m ²
M.WC	FIS/ISK1	14.0 m ²
STAIRS		
LIFT		2.400
L'DRY	FIS/ISK1	8.0 m ²
REFEREE/OFFICIALS	FIS/ISK1	30.0 m ²
IT AND CONTROL	FIS/ISK1	10.3 m ²
FIRST AID	FIS/ISK1	12.0 m ²
STORAGE ROOM 3	FIS/ISK1	40.8 m ²
STORAGE ROOM 2	FIS/ISK1	39.4 m ²
STORAGE ROOM 1	FIS/ISK1	39.7 m ²
MULTI PURPOSE ROOM 2	FIS/ISK1	150 m ²
MULTI PURPOSE ROOM 1	FIS/ISK1	150 m ²
STAIRS		

Mechanical, Electrical & Hydraulic Engineering Consultant
NORTHROP

Structural & Civil Engineer Consultant
NORTHROP

Architect
JDHarchitects
 JDH ARCHITECTS PTY. LTD.
 info@jdharchitects.com.au
 ABN: 27 110 978 802
 ACH: 110 978 802
 NOMINATED ARCHITECT:
 JAYNE HARRISON (7403)

44 Little Oxford Street
 Darlinghurst, NSW 2010
 Telephone: 02 9281 5697
 www.jdharchitects.com.au

Client

 88 Yarrabung Rd
 Sydney
 NSW, 2075
 Telephone: (02) 9144 1689
 Email: stives-h.school@det.nsw.edu.au

Project Name
ST. IVES HIGH SCHOOL COUNCIL CONCEPT DESIGN

St. Ives High School
 88 Yarrabung Rd
 Sydney

Drawing Title
GROUND FLOOR FINISHES & FURNITURE PLAN

Scale: 1:100 @A1 Date: 2/1/2019
 Drawn: T.S. Checked: C.W.


Project No. Drawing No. Rev.
1030 A-401 01

QUALITY CERTIFIED ISO 9001
 CONFIRMS THAT THIS DRAWING HAS BEEN PREPARED IN CONFORMANCE WITH JDH ARCHITECTS Q.M.S. PROCEDURES.


Status: **CONCEPT**

© COPYRIGHT JDH ARCHITECTS PTY. LTD.
 THE CONTRACTOR SHALL CHECK AND VERIFY ALL DIMENSIONS AND VERIFY ALL ERRORS AND OMISSIONS TO THE ARCHITECT.
 USE FIGURATIVE DIMENSIONS. DO NOT SCALE THE DRAWINGS.
 DRAWINGS SHALL NOT BE USED FOR CONSTRUCTION PURPOSES UNTIL ISSUED BY THE ARCHITECT FOR CONSTRUCTION.


Rev	Date	By	Issue Name	CK
01	2/1/2019	TS	ISSUED FOR INFORMATION	CW

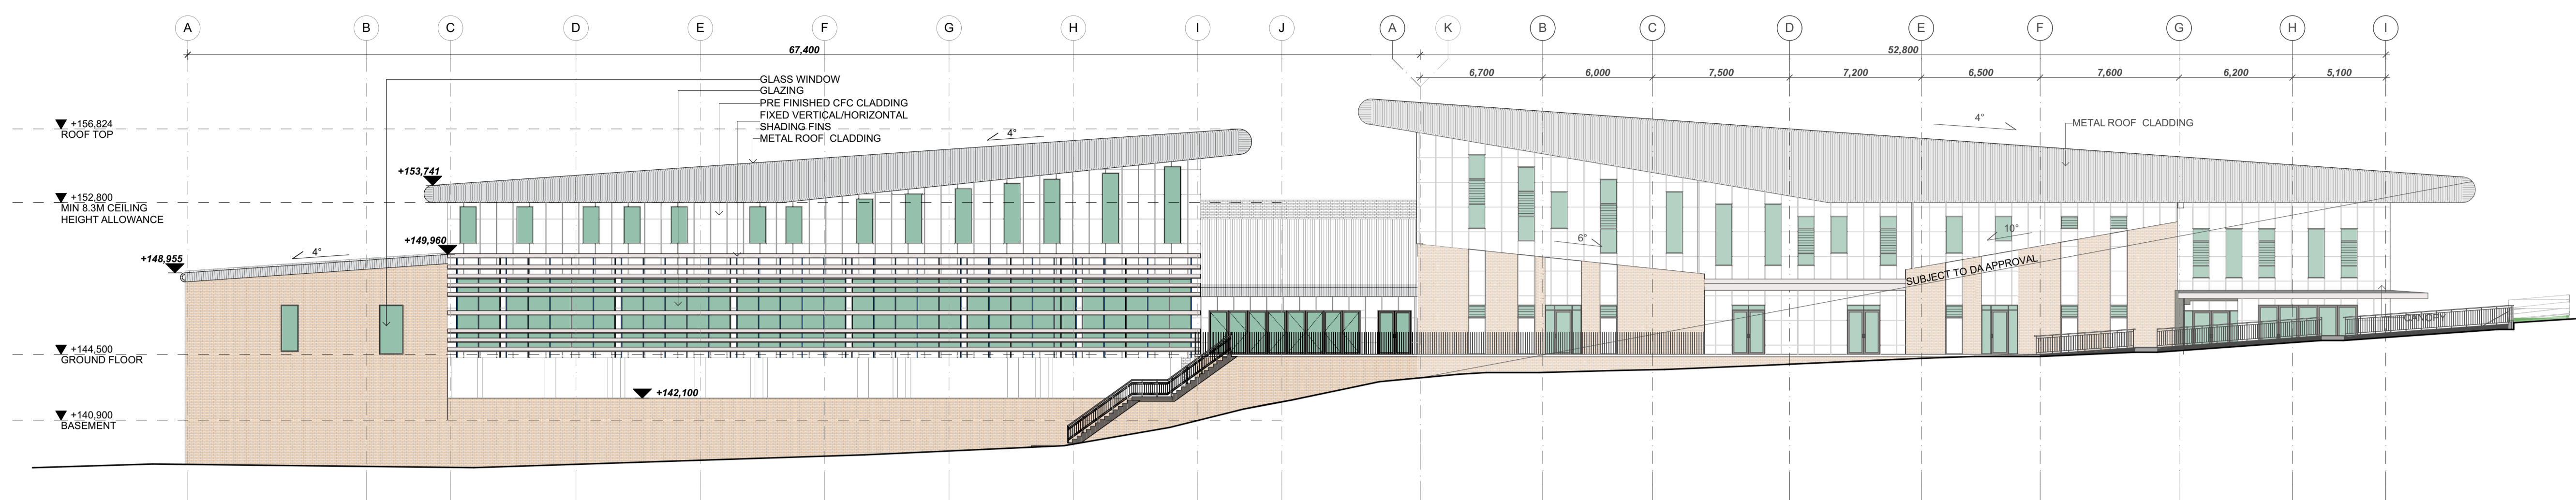

1 EAST ELEVATION
1:200

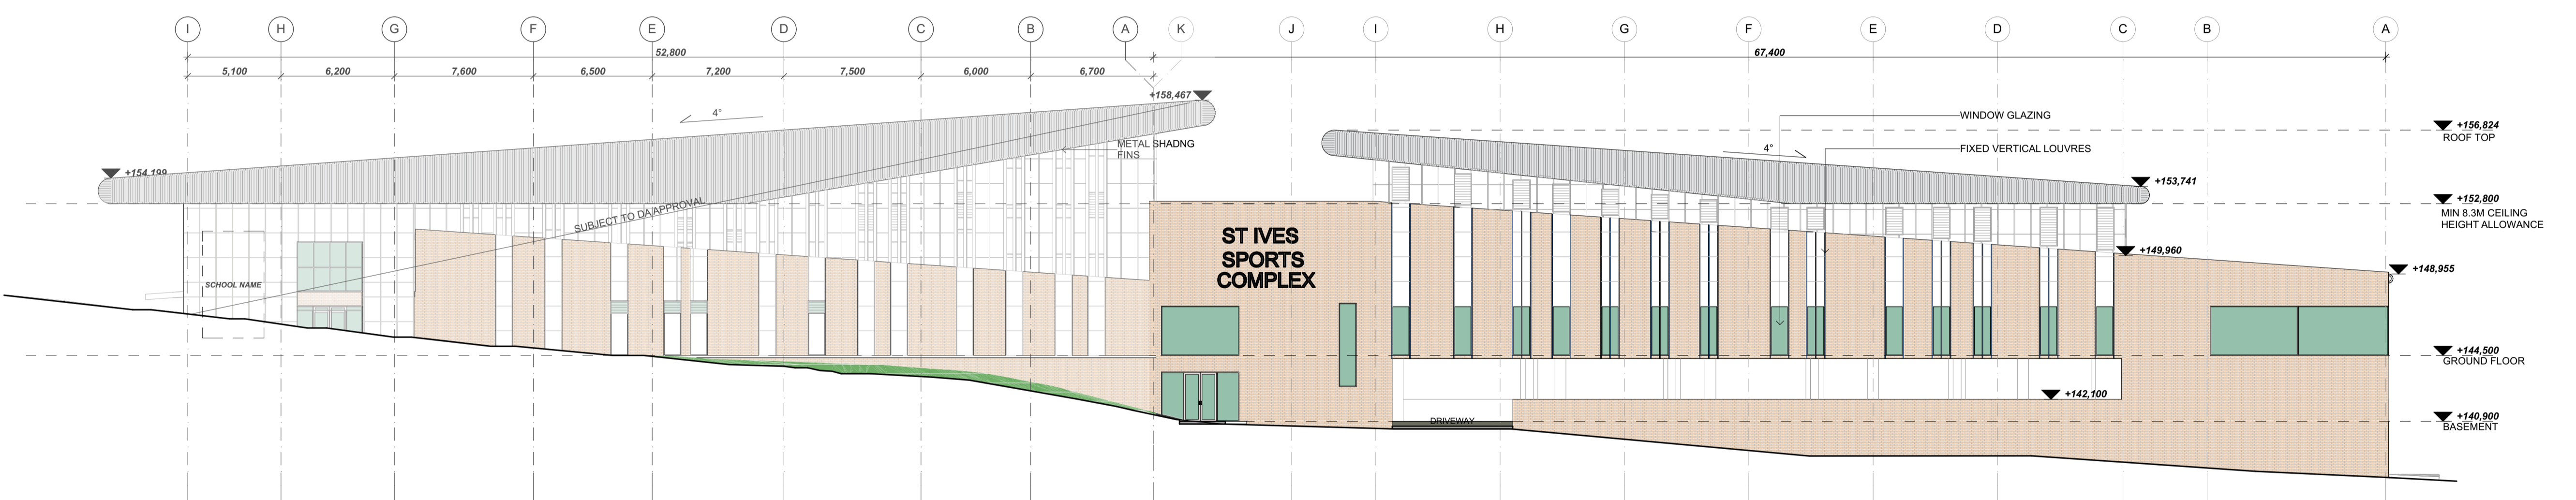

2 WEST ELEVATION
1:200

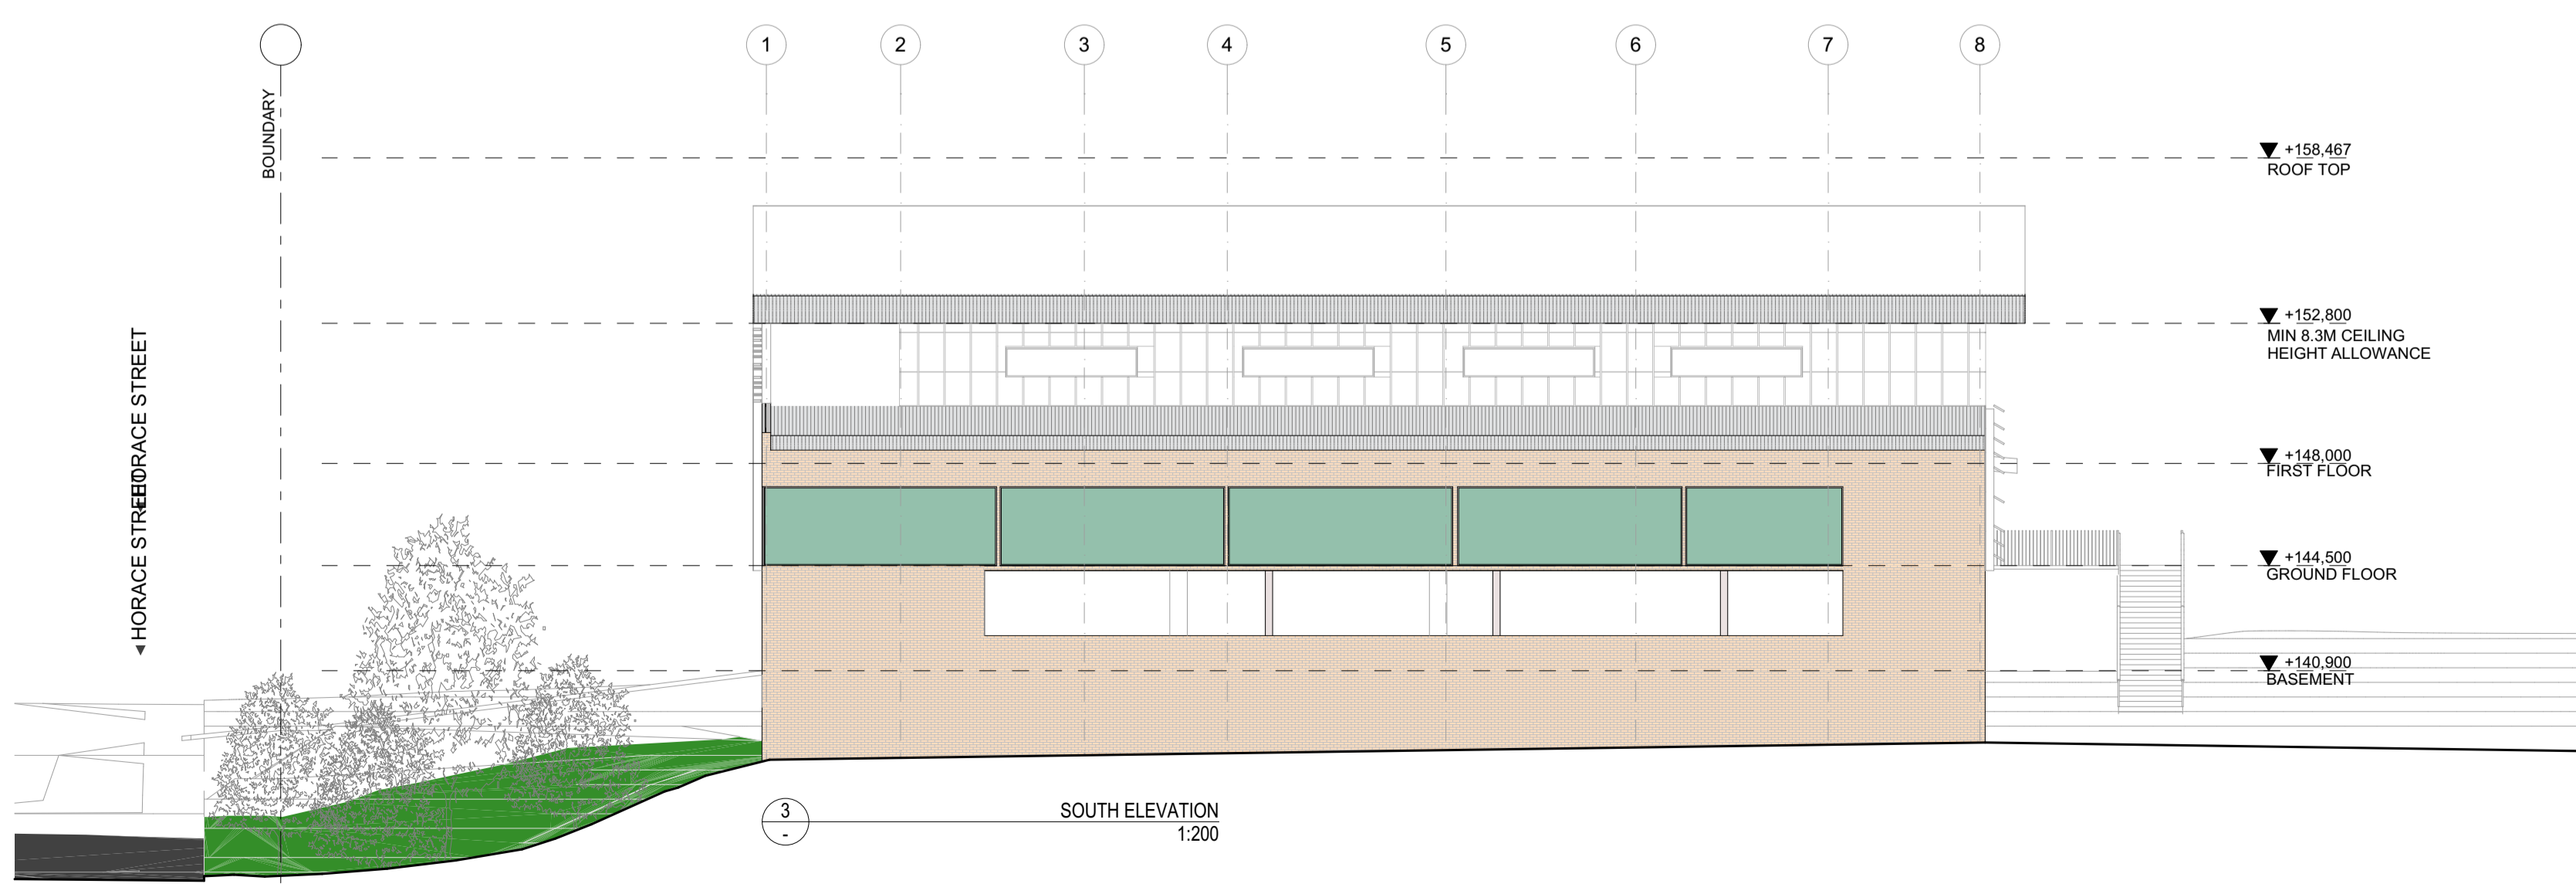

3 SOUTH ELEVATION
1:200

Mechanical, Electrical & Hydraulic Engineering Consultant
NORTHROP

Structural & Civil Engineer Consultant
NORTHROP

Architect
JDHarchitects
 JDH ARCHITECTS PTY. LTD.
 info@jdharchitects.com.au
 ABN: 27 110 978 802
 A/CN: 110 978 802
 NOMINATED ARCHITECT:
 JAYNE HARRISON (7403)
 44 Little Oxford Street
 Darlinghurst, NSW 2010
 Telephone: 02 9281 5697
 www.jdharchitects.com.au

Client

 88 Yarrabung Rd
 Sydney
 NSW, 2075
 Telephone: (02) 9144 1689
 Email: stives-h.school@det.nsw.edu.au

Project Name
**ST. IVES HIGH SCHOOL
 COUNCIL CONCEPT DESIGN**

St. Ives Highschool
 88 Yarrabung Rd
 Sydney


Drawing Title
ELEVATIONS SHEET 1
 Scale: 1:200 @A1 Date: 2/1/2019
 Drawn: T.S. Checked: C.W.

Project No. Drawing No. Rev.
1030 A-501 01


QUALITY CERTIFIED ISO 9001
 CONFIRMS THAT THIS DRAWING HAS BEEN PREPARED IN CONFORMANCE WITH JDH ARCHITECTS Q.M.S. PROCEDURES.
 Status: **CONCEPT**

© COPYRIGHT JDH ARCHITECTS PTY. LTD.
 THE CONTRACTOR SHALL CHECK AND VERIFY ALL DIMENSIONS AND VERIFY ALL ERRORS AND OMISSIONS TO THE ARCHITECT. USE FIGURATIVE DIMENSIONS. DO NOT SCALE THE DRAWINGS. DRAWINGS SHALL NOT BE USED FOR CONSTRUCTION PURPOSES UNTIL ISSUED BY THE ARCHITECT FOR CONSTRUCTION.

Rev	Date	By	Issue Name	CK
01	2/1/2019	TS	ISSUED FOR INFORMATION	CW

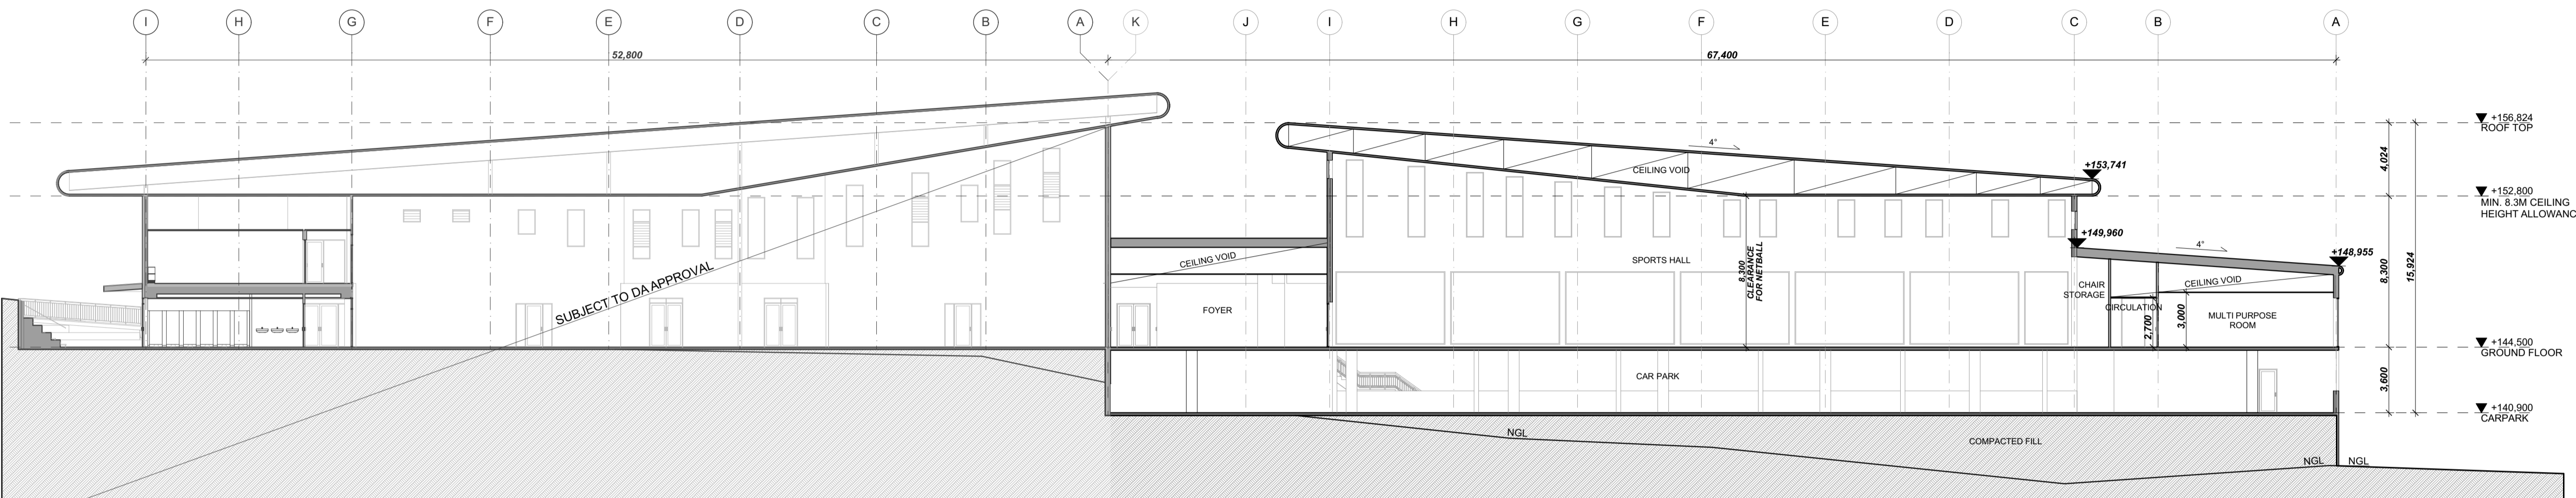

SECTION 02
1:200

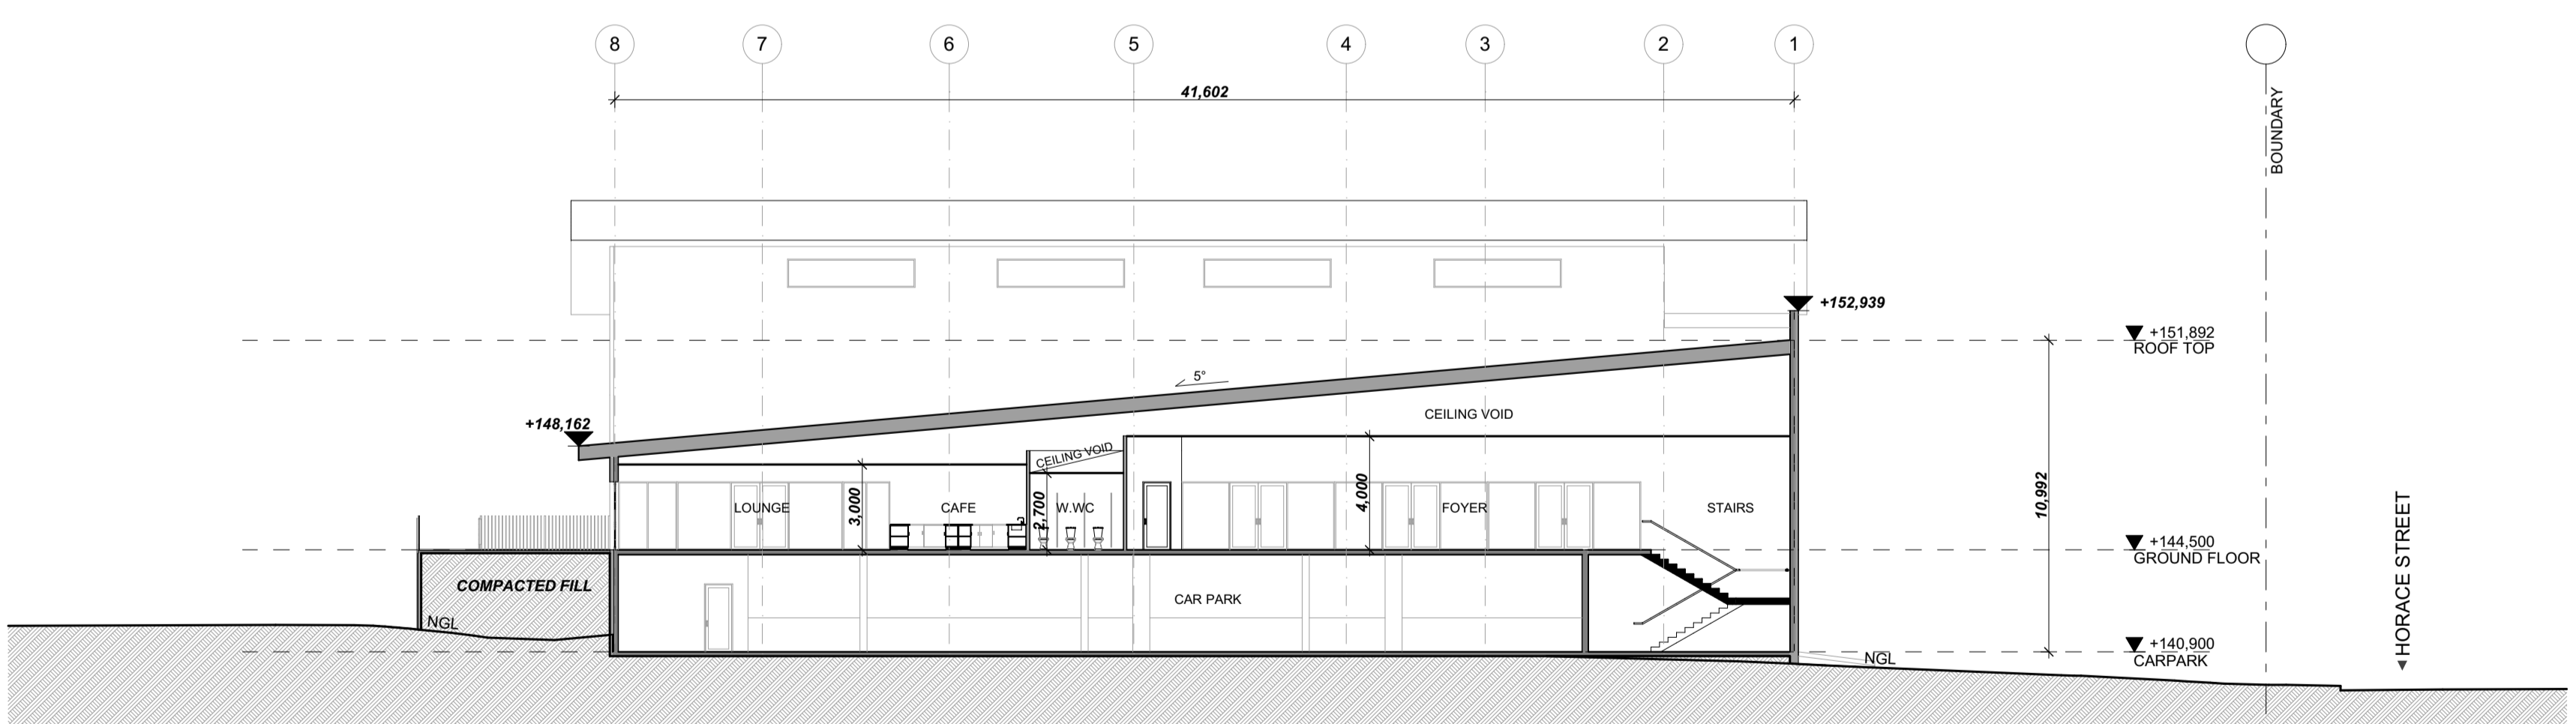

SECTION 01
1:200

Mechanical, Electrical & Hydraulic Engineering Consultant

Structural & Civil Engineer Consultant

Architect
JDHarchitects
 JDH ARCHITECTS PTY. LTD.
 info@jdharchitects.com.au
 44 Little Oxford Street
 Darlinghurst, NSW 2010
 Telephone: 02 9281 9697
 www.jdharchitects.com.au

Client

 88 Yarrabung Rd
 Sydney
 NSW, 2075
 Telephone: (02) 9144 1689
 Email: stives-h.school@det.nsw.edu.au

Project Name
ST. IVES HIGH SCHOOL COUNCIL CONCEPT DESIGN

St. Ives Highschool
 88 Yarrabung Rd
 Sydney

Drawing Title
SECTIONS SHEET 1
 Scale: 1:200 @A1 Date: 2/1/2019
 Drawn: T.S. Checked: C.W.

Project No. Drawing No. Rev.
 1030 A-502 01

QUALITY CERTIFIED ISO 9001
 INTITIALING THE 'DRAWN AND THE CHECK' BOXES CONFIRMS THAT THIS DRAWING HAS BEEN PREPARED IN CONFORMANCE WITH JDH ARCHITECTS Q.M.S. PROCEDURES.


Status: **CONCEPT**

© COPYRIGHT JDH ARCHITECTS PTY. LTD.
 THE CONTRACTOR SHALL CHECK AND VERIFY ALL DIMENSIONS AND VERIFY ALL ERRORS AND OMISSIONS TO THE ARCHITECT. USE FIGURATIVE DIMENSIONS. DO NOT SCALE THE DRAWINGS. DRAWINGS SHALL NOT BE USED FOR CONSTRUCTION PURPOSES UNTIL ISSUED BY THE ARCHITECT FOR CONSTRUCTION.

Rev	Date	By	Issue Name	CK
01	2/1/2019	TS	ISSUED FOR INFORMATION	CW



SOUTH/WESTERN FACADE

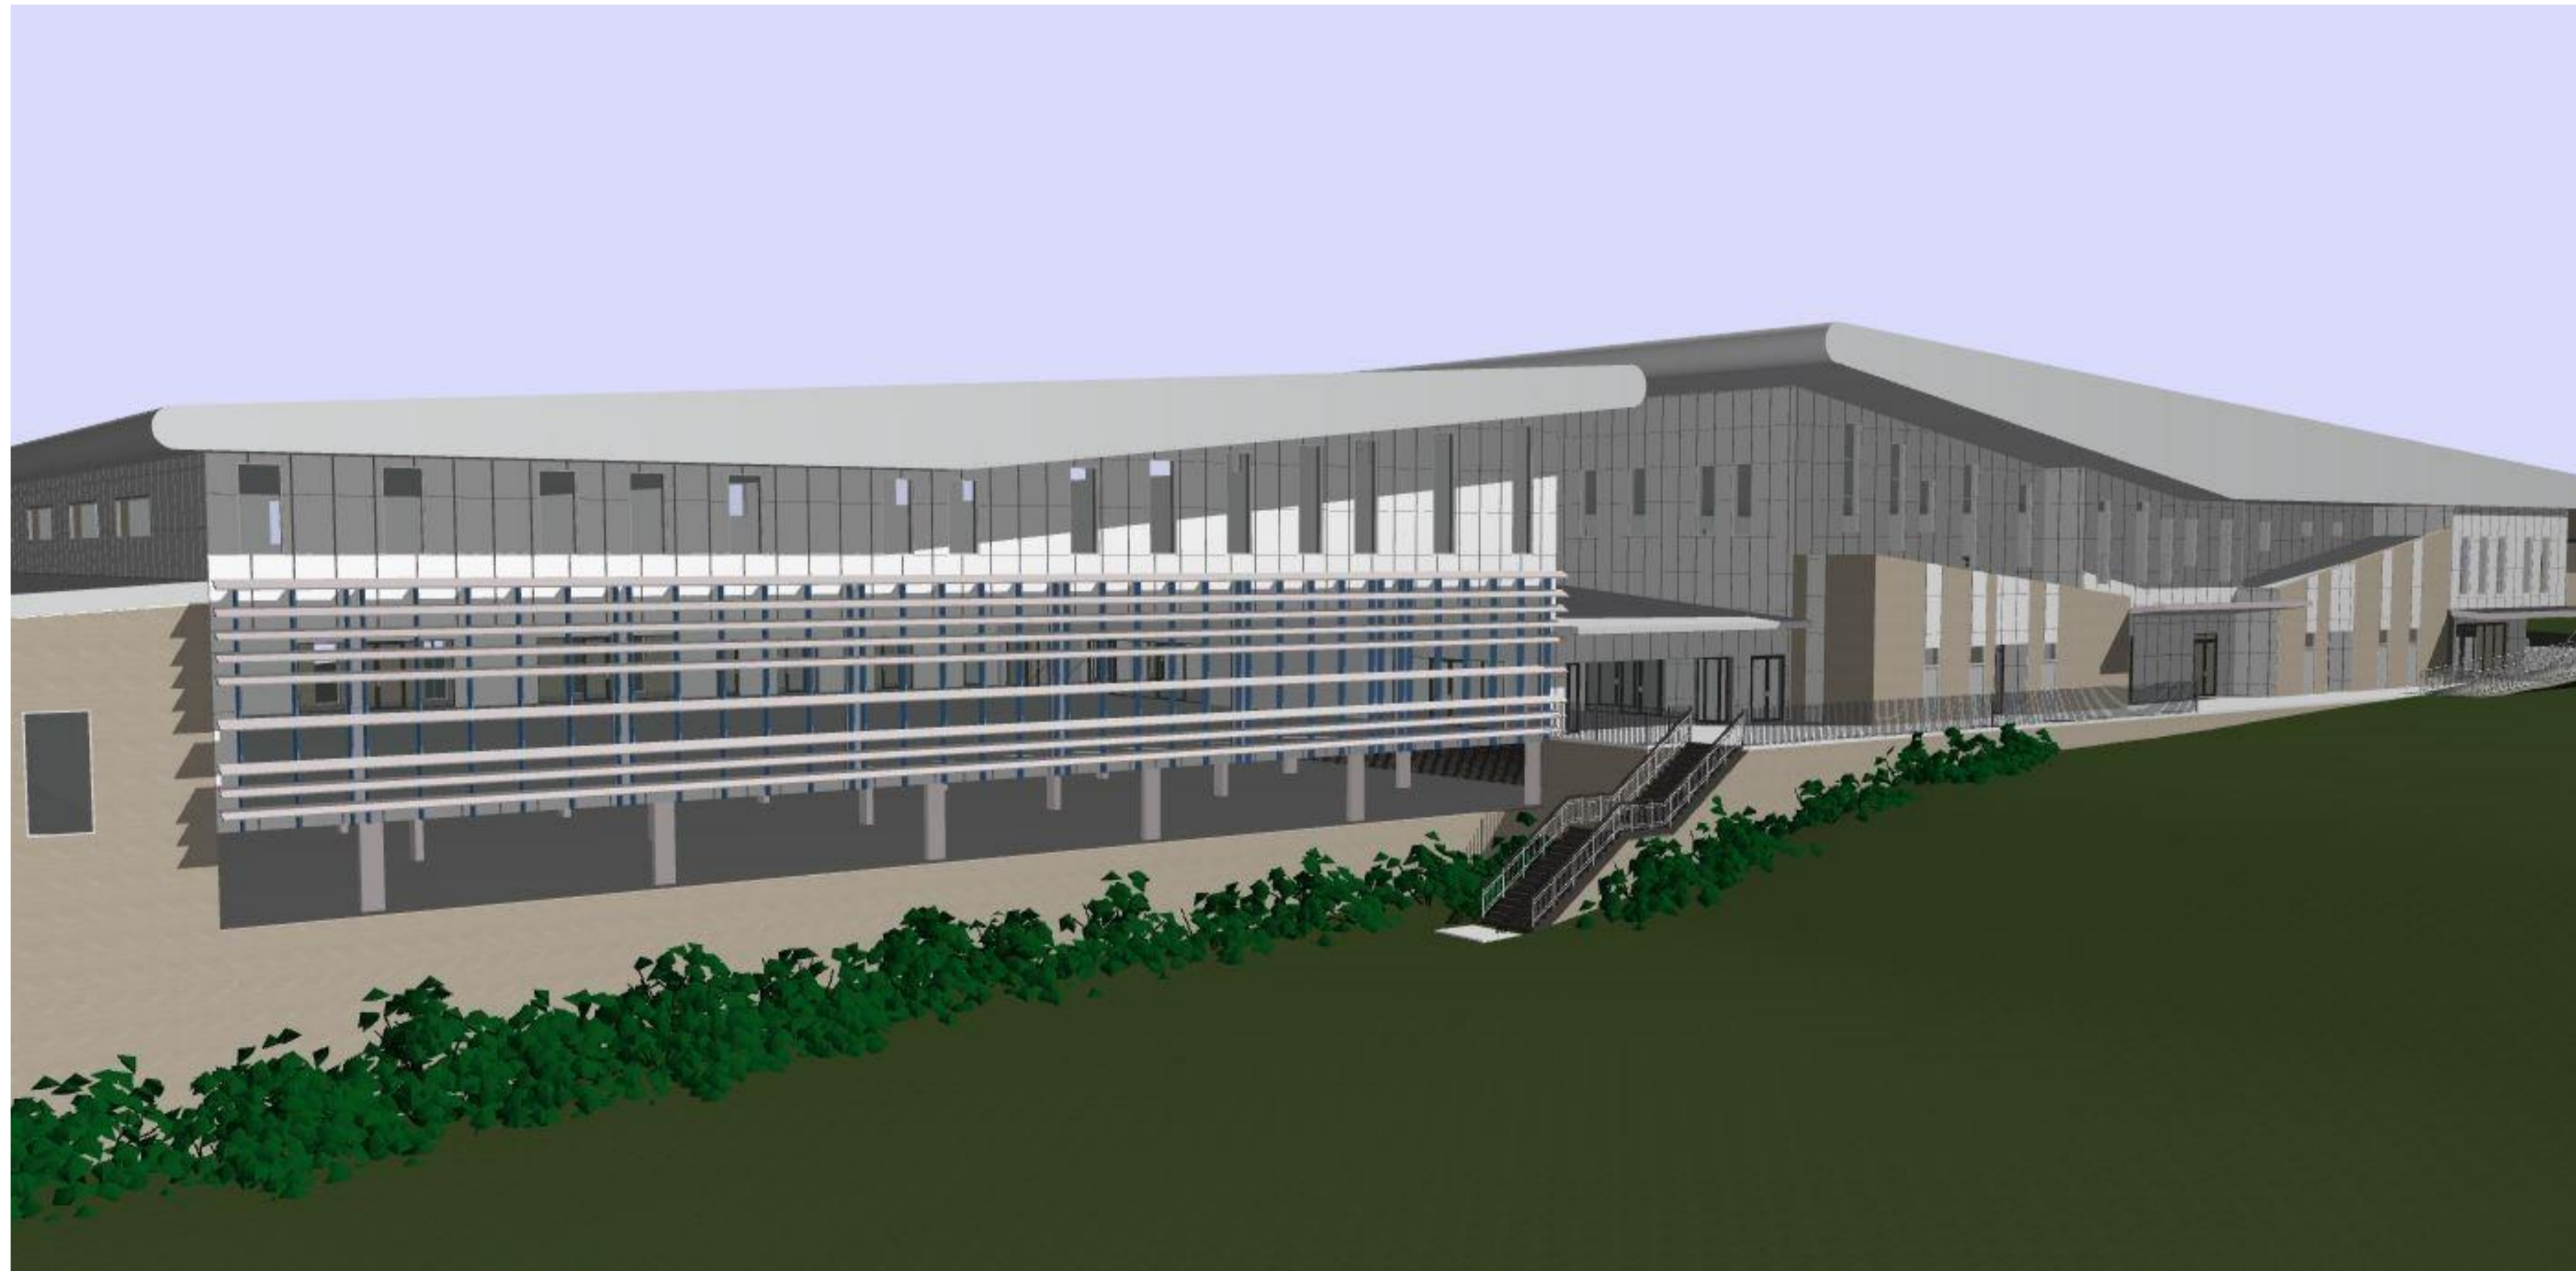

EASTERN FACADE

Mechanical, Electrical & Hydraulic Engineering Consultant
 NORTHROP

Structural & Civil Engineer Consultant
 NORTHROP

Architect
JDHarchitects
 JDH ARCHITECTS PTY. LTD.
 info@jdharchitects.com.au
 ABN: 27 110 978 802
 ACH: 110 978 802
 NOMINATED ARCHITECT:
 JAYNE HARRISON (7403)
 44 Little Oxford Street
 Darlinghurst, NSW 2010
 Telephone: 02 9261 5697
 www.jdharchitects.com.au

Client

 88 Yarrabung Rd
 Sydney
 NSW, 2075
 Telephone: (02) 9144 1689
 Email: stives-h.school@det.nsw.edu.au

Project Name
**ST. IVES HIGH SCHOOL
 COUNCIL CONCEPT DESIGN**

St. Ives Highschool
 88 Yarrabung Rd
 Sydney

Drawing Title
CONCEPT 3D
 Scale: @A1 Date: 2/1/2019
 Drawn: T.S. Checked: C.W.

Project No. 1030	Drawing No. A-900	Rev. 01
----------------------------	-----------------------------	-------------------

QUALITY CERTIFIED ISO 9001
 INTALLING THE 'DRAWN AND THE 'CHECK' BOXES CONFIRMS THAT THIS DRAWING HAS BEEN PREPARED IN CONFOMATY WITH JDH ARCHITECTS Q.M.S. PROCEDURES.
 Status: **CONCEPT**