


A4

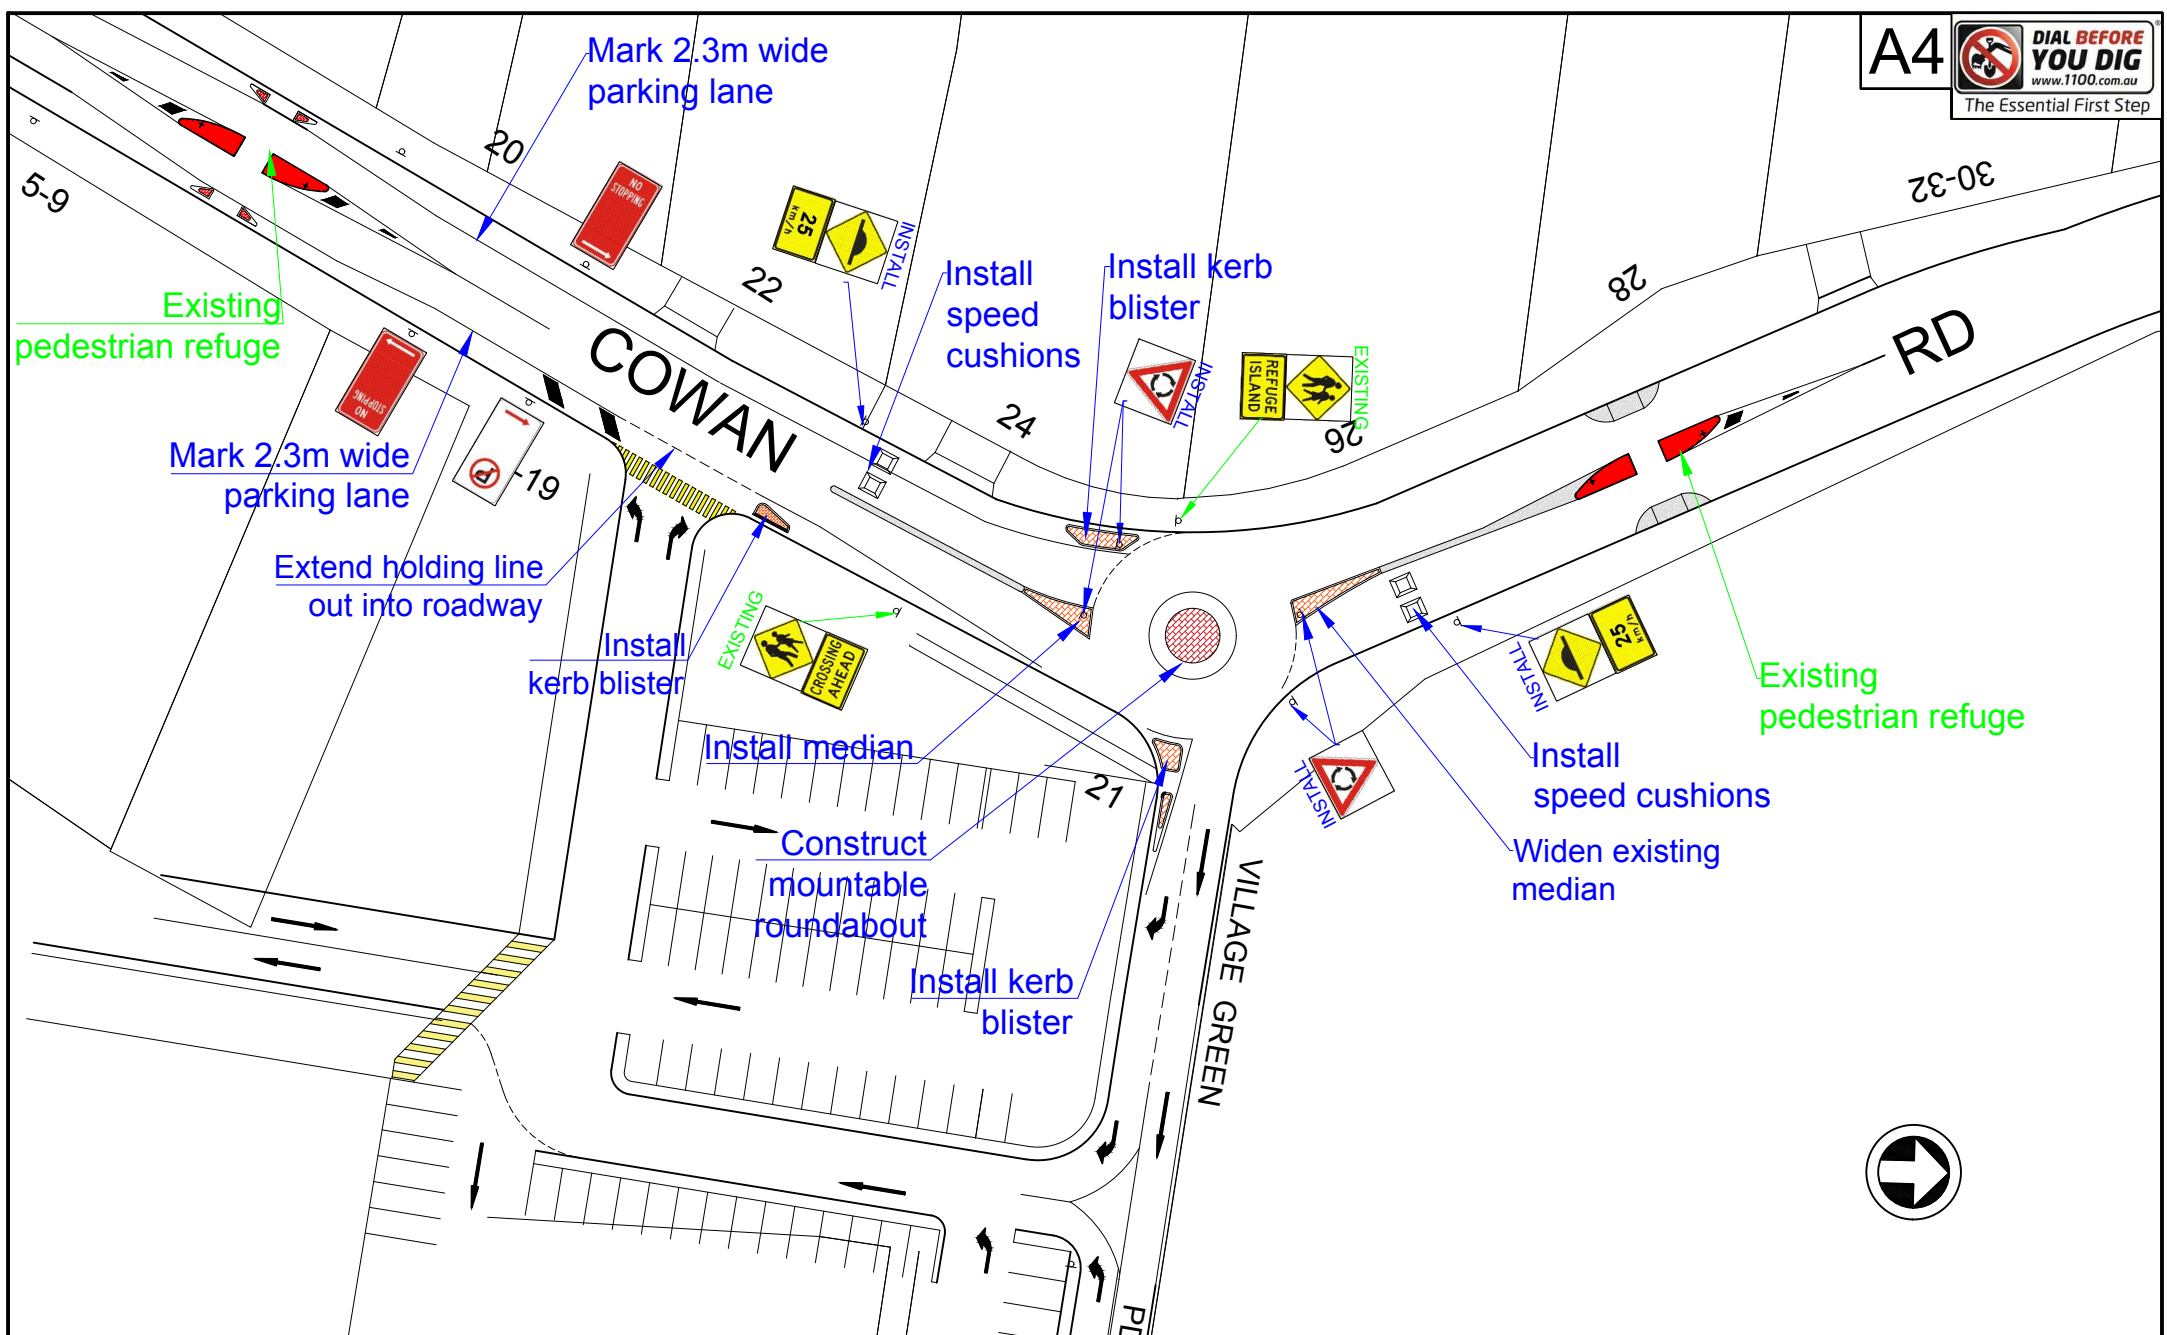

REVISION	DATE	AMENDMENTS	INITIALS
1	02/09/2019	Village Green Pde 2-way	MF
2	24/09/2019	Village Green Pde & car parkas existing layout	MF

Scale:	N.T.S.
Designed:	MF
Drawn:	MF
Datum:	
Date:	04/07/2019


COWAN ROAD, ST IVES

Proposed roundabout - concept

PLAN N°St Ives HPAA - Cowan 2


REVISION: 2

A4

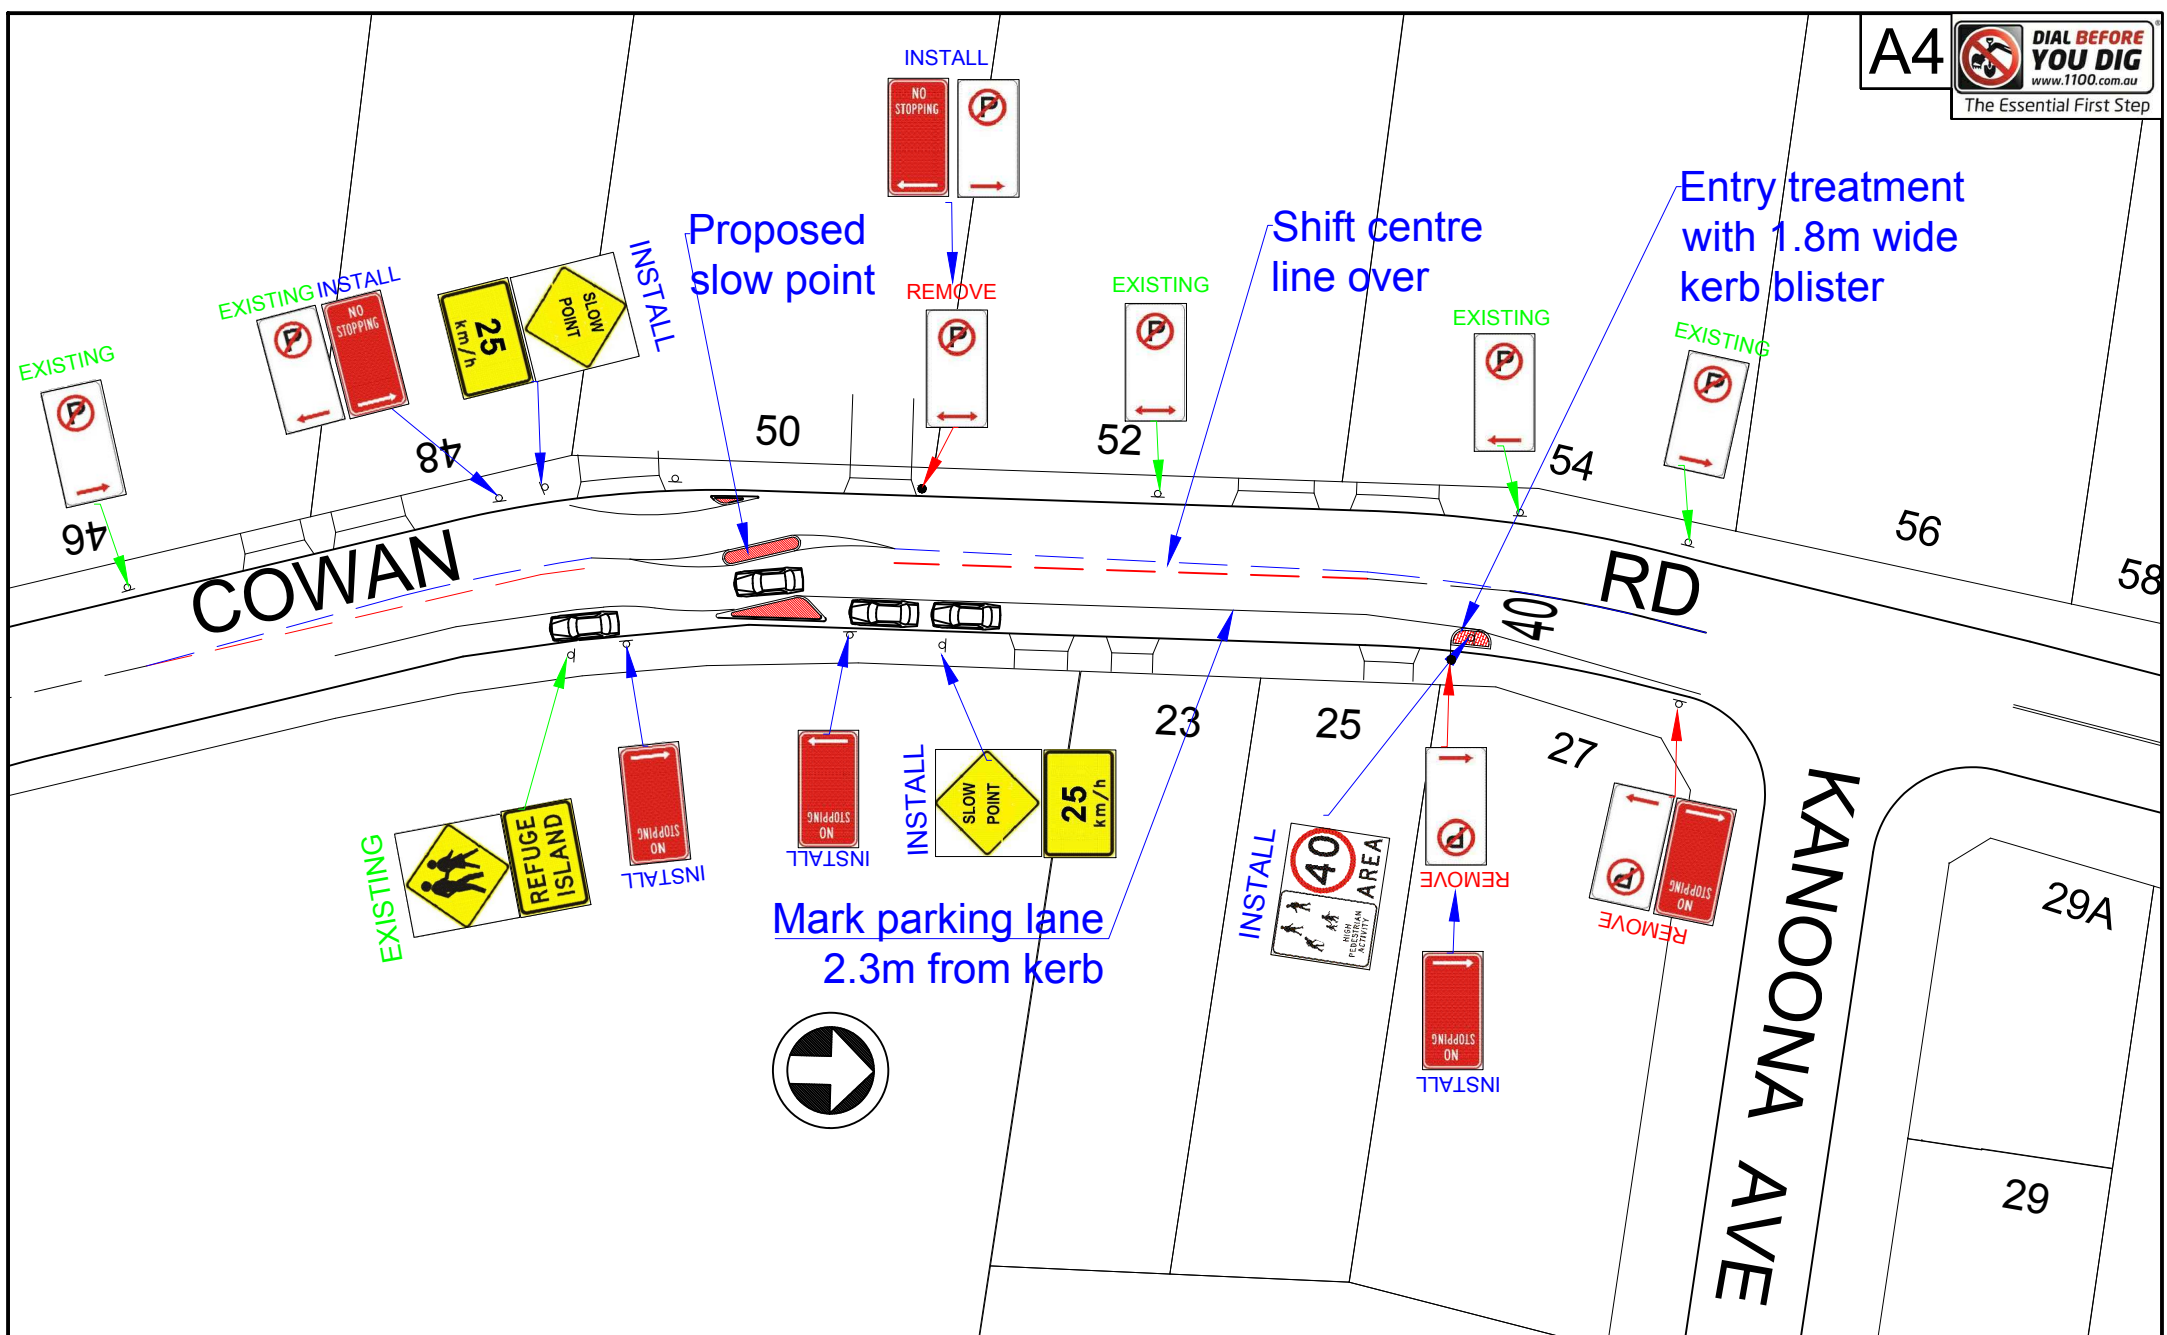

REVISION	DATE	AMENDMENTS	INITIALS	Scale: N.T.S.	COWAN ROAD, ST IVES Proposed slow point - concept		 Ku-ring-gai Council
				Designed: MF			
				Drawn: MF	PLAN N°St Ives HPAA - Cowan 3		
				Datum:			
				Date: 08/07/2019	PLAN N°St Ives HPAA - Cowan 3	REVISION:	

A4

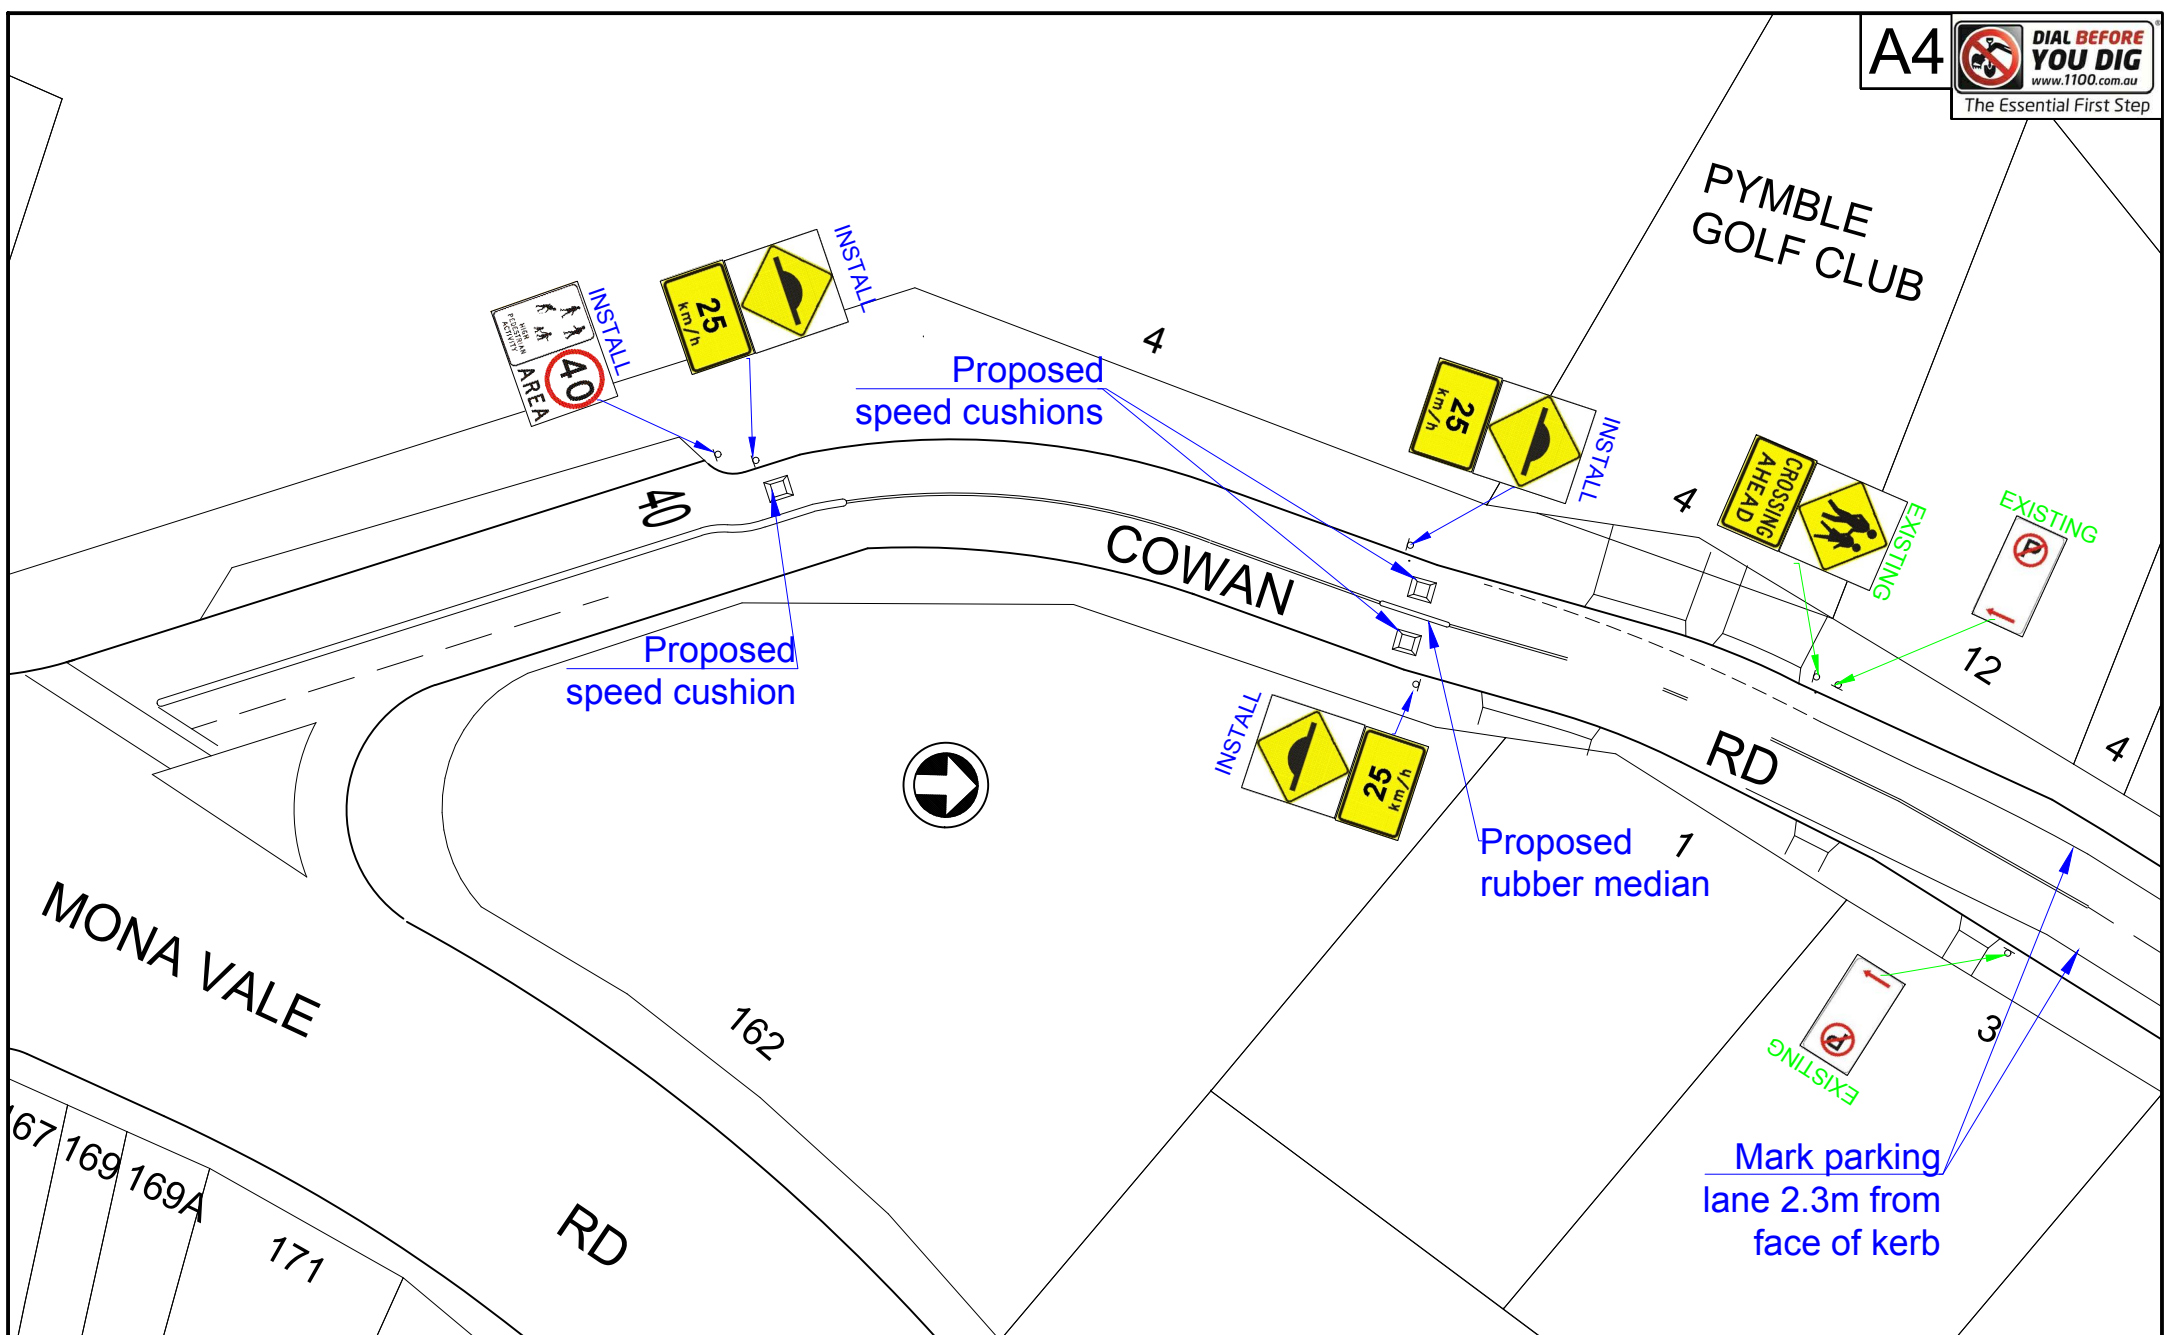

REVISION	DATE	AMENDMENTS	INITIALS	Scale:	N.T.S.
1	14/08/2019	Move speed cushions 6m further south	MF	Designed:	MF
				Drawn:	MF
				Datum:	
				Date:	08/07/2019

COWAN ROAD, ST IVES

Proposed Speed Cushions - concept

PLAN N°St Ives HPAA - Cowan 1

REVISION: 1