



A4

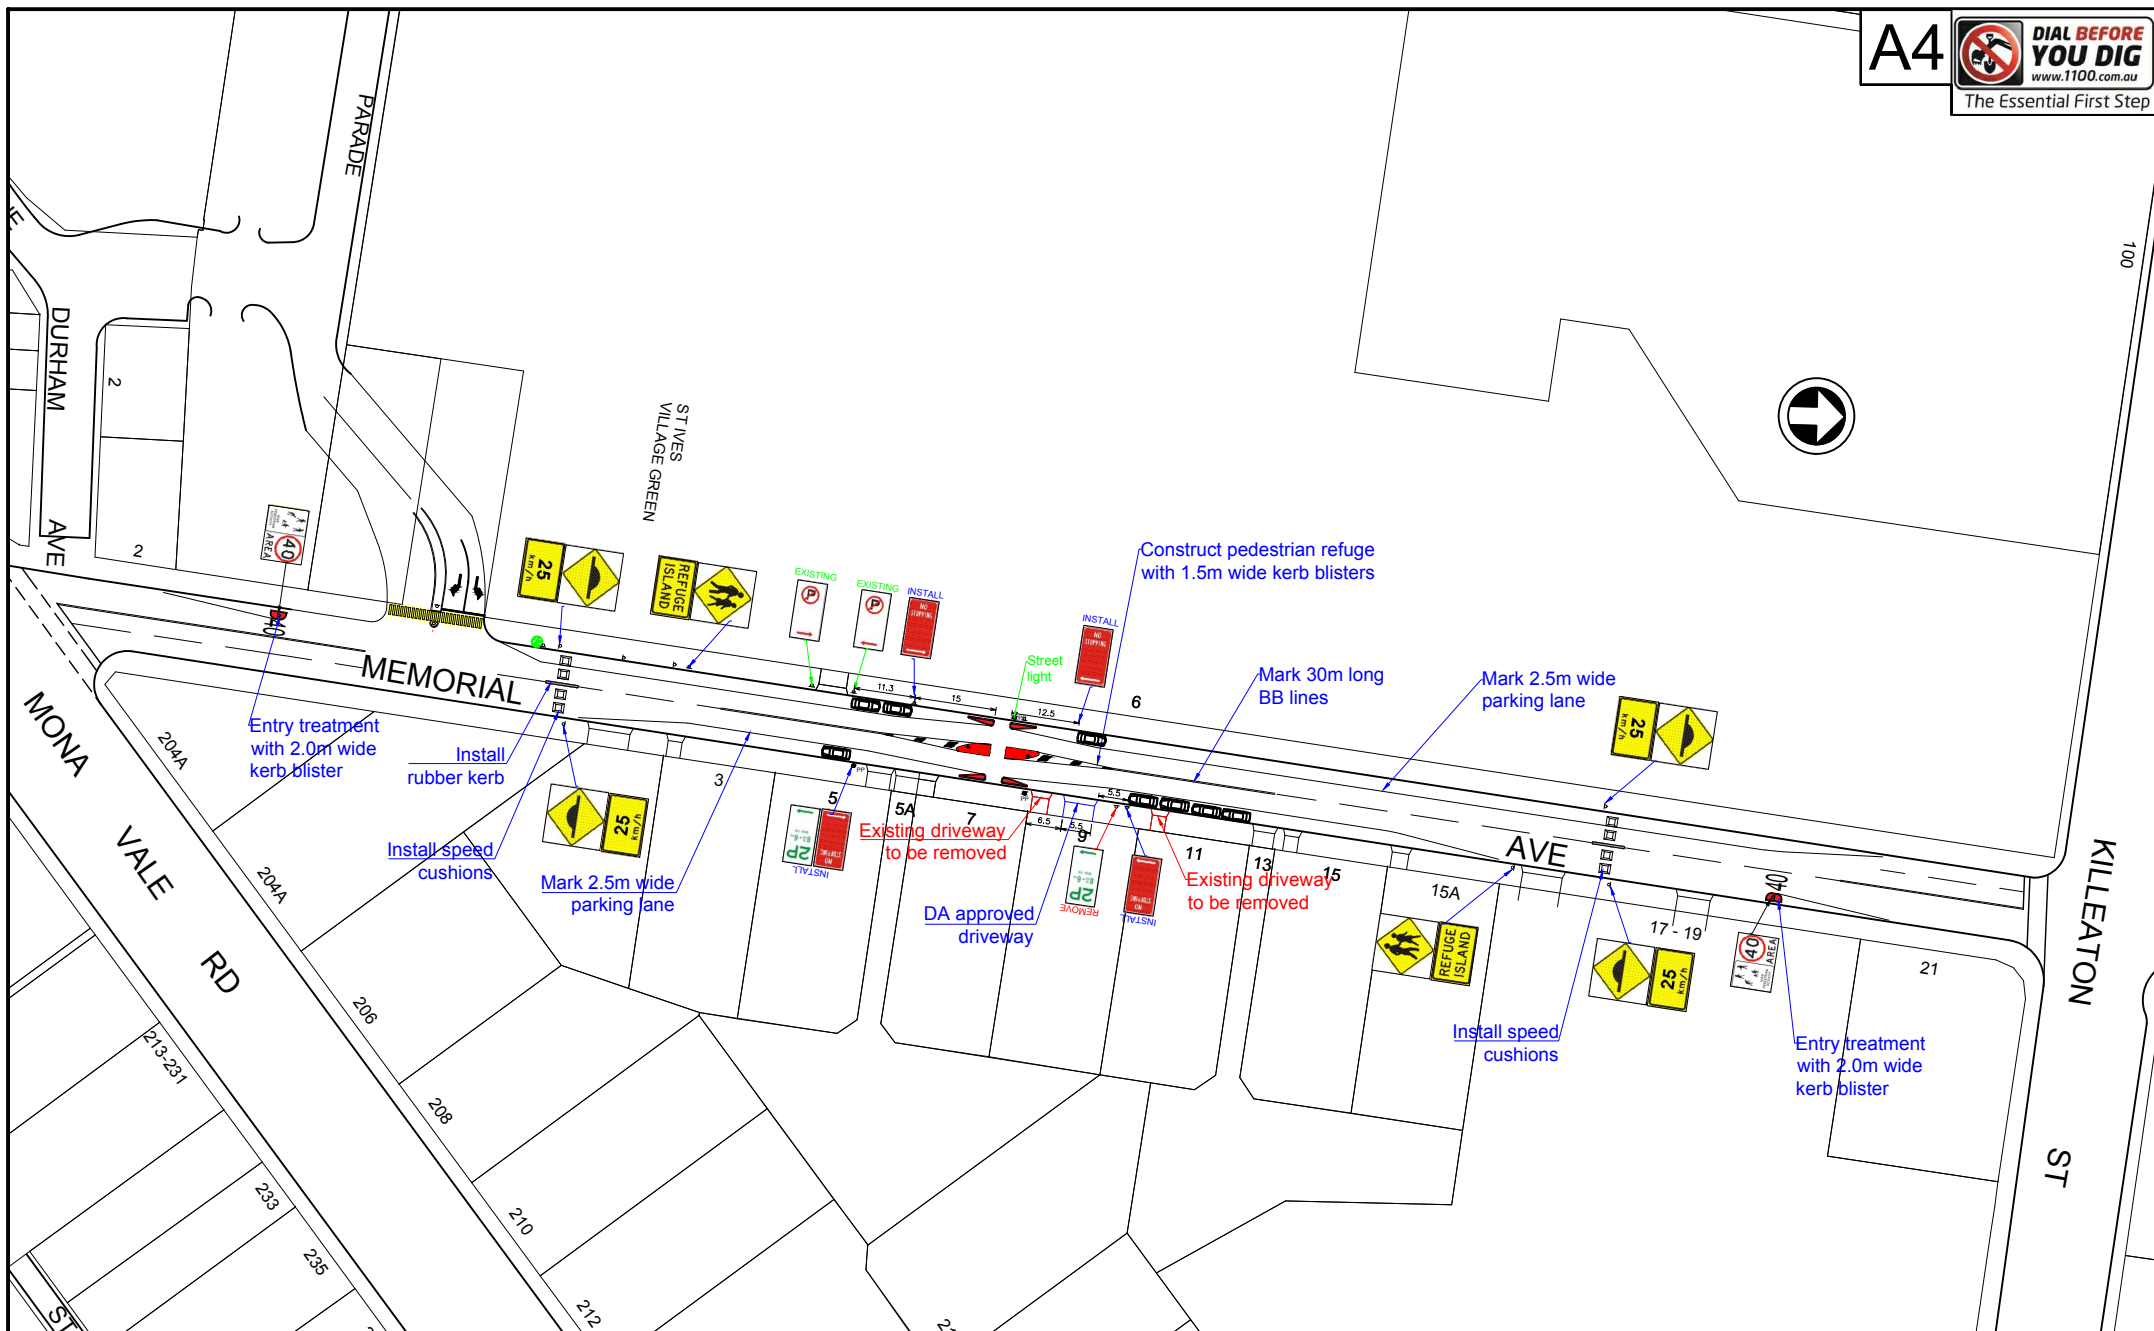


REVISION	DATE	AMENDMENTS	INITIALS	Scale: N.T.S.
				Designed: MF
				Drawn: MF
				Datum:
				Date: 08/05/2018

MEMORIAL AVENUE, ST IVES	
40km/h HPAA - Concept	
PLAN N°St Ives HPAA - Memorial	REVISION:

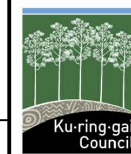



Mark 2.5m wide parking lane

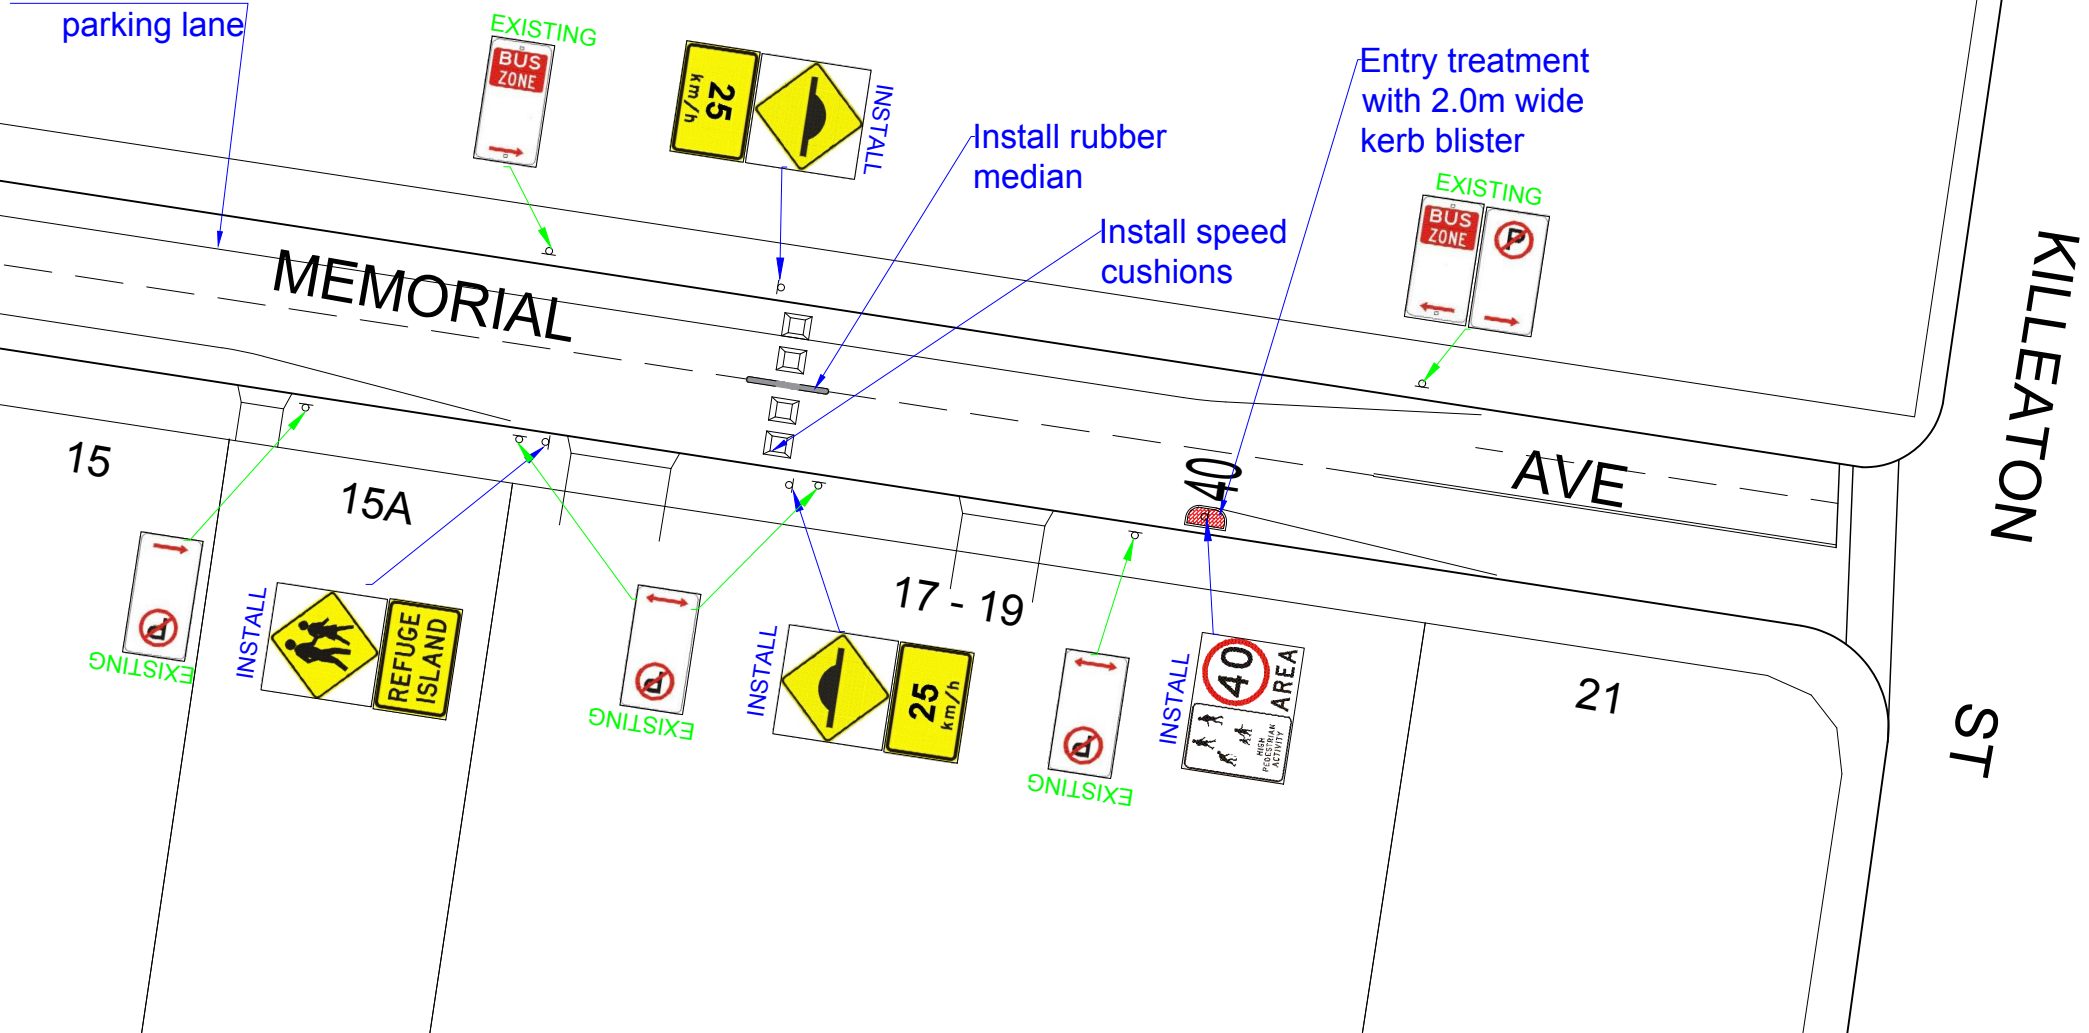

REVISION	DATE	AMENDMENTS	INITIALS
1	02/09/2019	Add extra northbound speed cushion	MF

Scale:	N.T.S.
Designed:	MF
Drawn:	MF
Datum:	
Date:	09/07/2019

MEMORIAL AVENUE, ST IVES


Proposed Entry Treatment - concept

PLAN N°St Ives HPAA - Memorial 3

REVISION:




A4

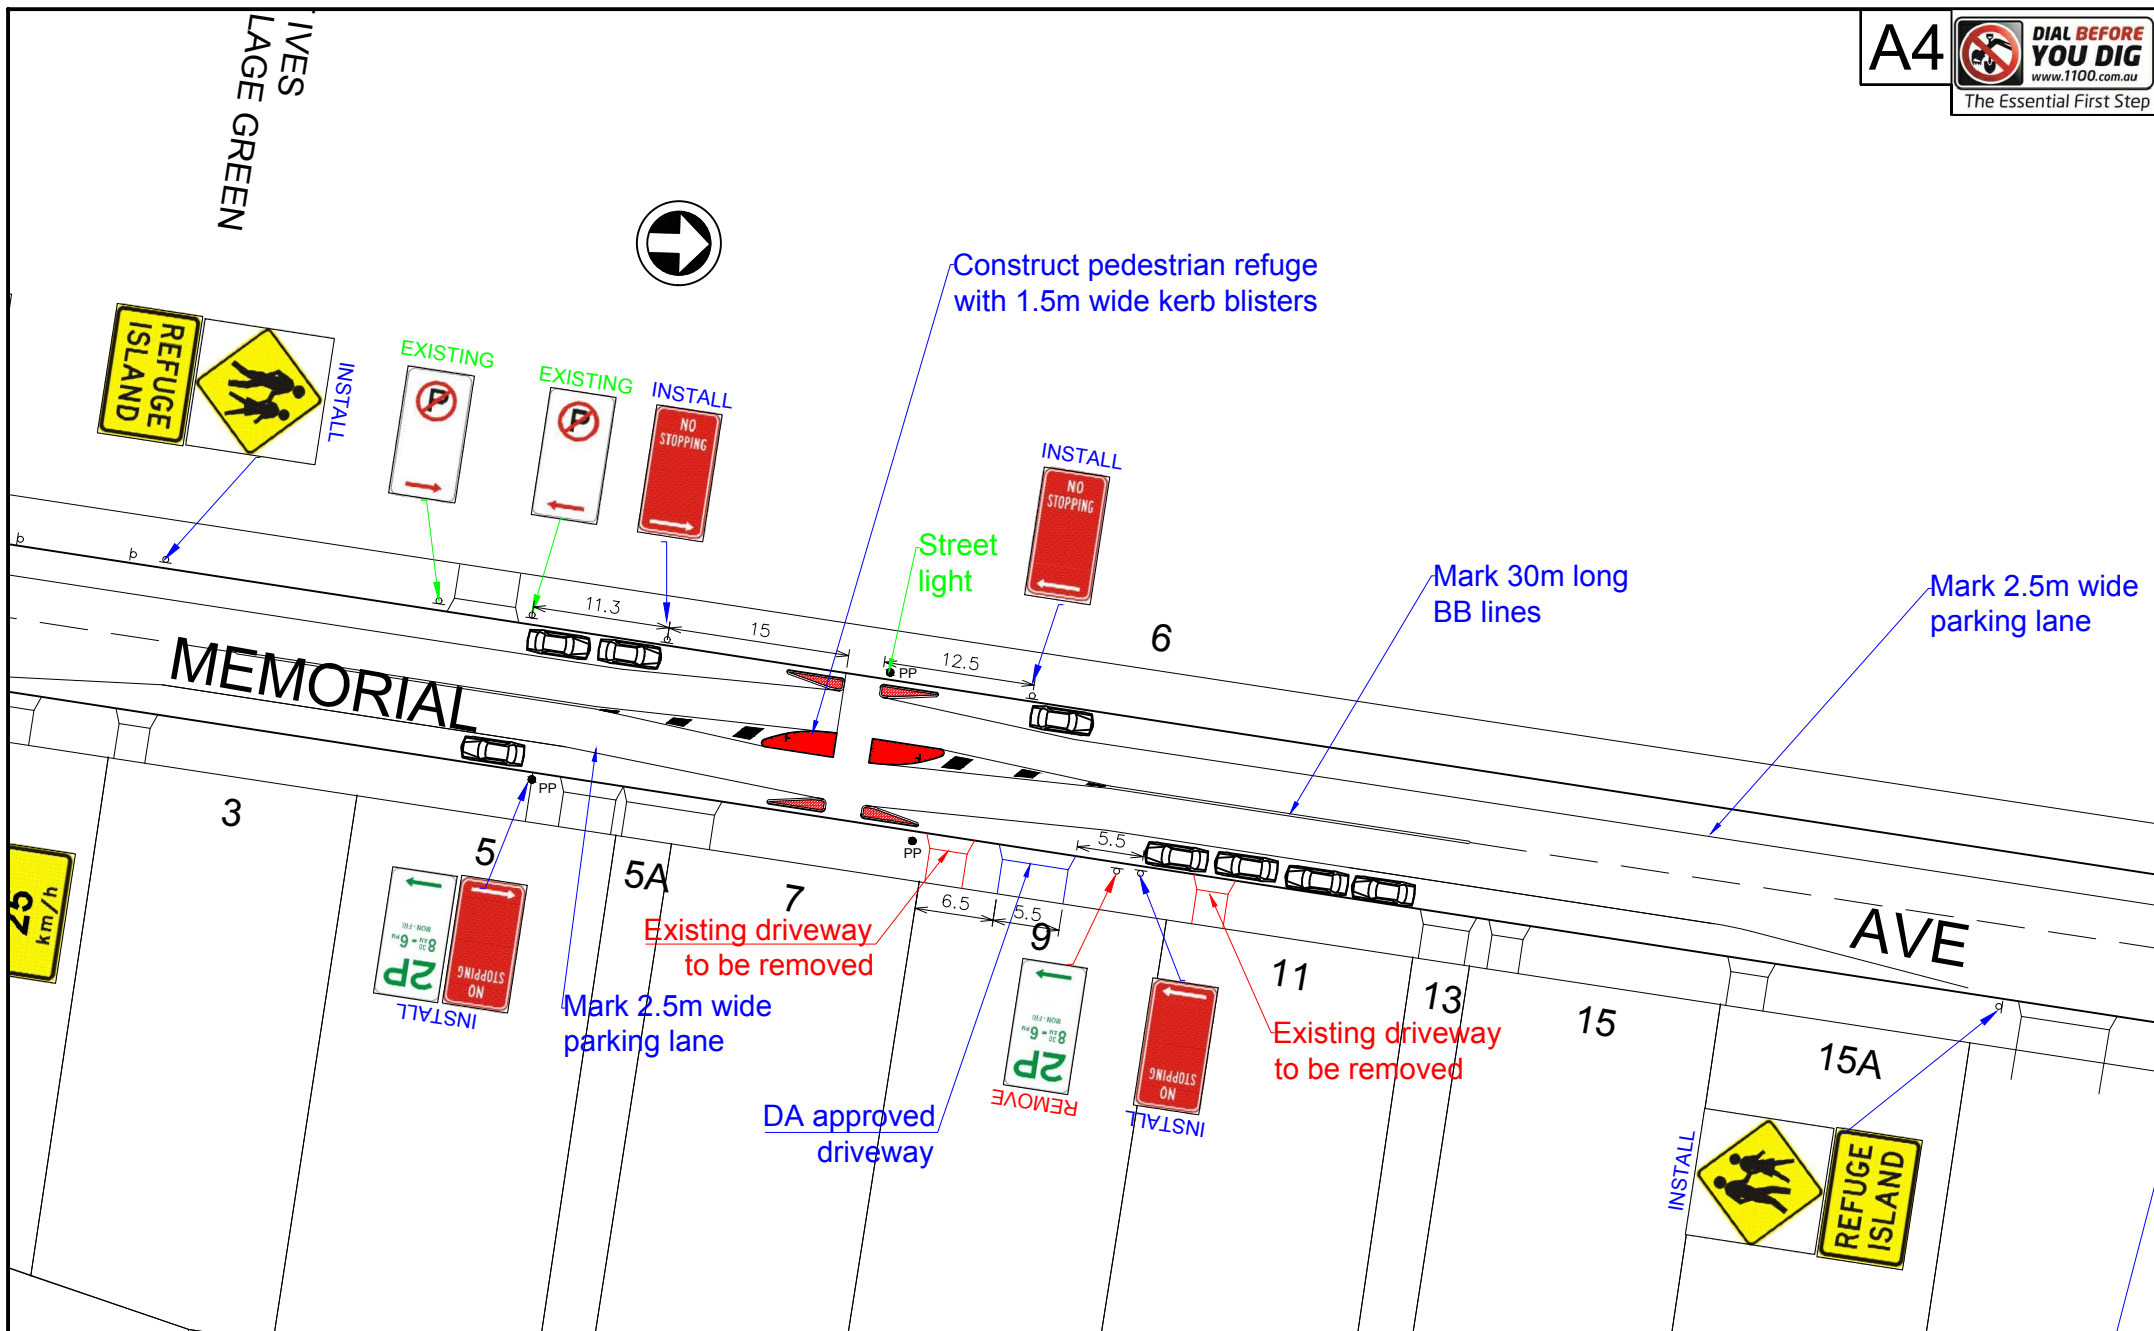


REVISION	DATE	AMENDMENTS	INITIALS
1	13/08/2019	move refuge south to cater for new driveway	MF

Scale:	N.T.S.
Designed:	MF
Drawn:	MF
Datum:	
Date:	08/07/2019

MEMORIAL AVENUE, ST IVES	
Proposed Pedestrian Refuge - concept	
PLAN N°St Ives HPA - Memorial 2	REVISION: 1

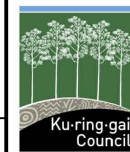

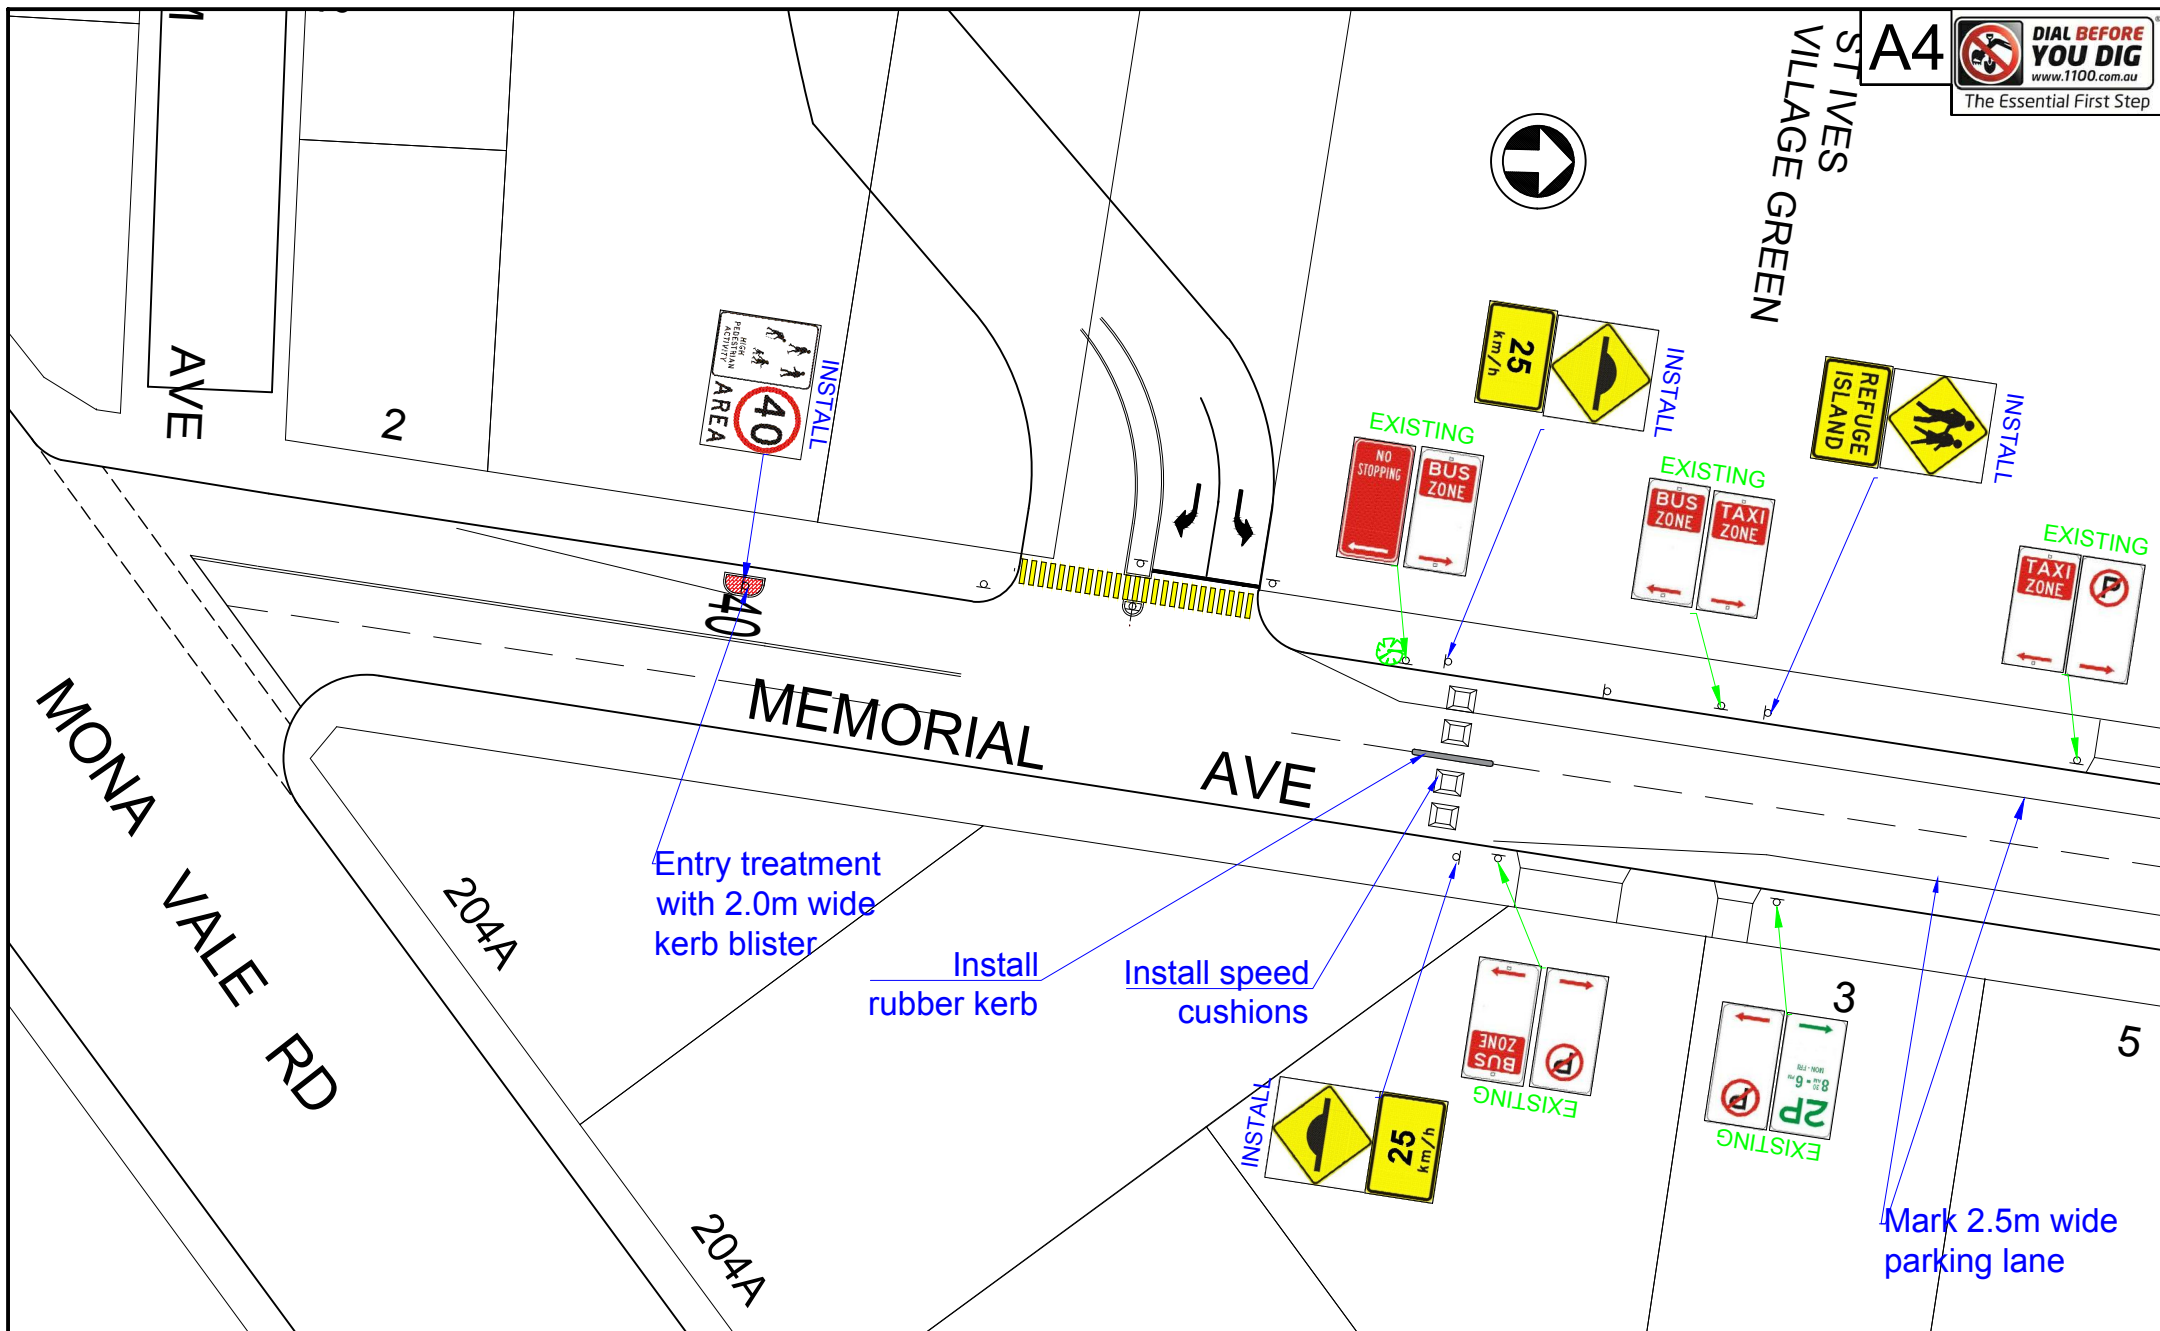

REVISION	DATE	AMENDMENTS	INITIALS	Scale: N.T.S.	MEMORIAL AVENUE, ST IVES Proposed Southern entry treatment - Concept	
				Designed: MF		
				Drawn: MF	PLAN N°St Ives HPAA - Memorial 1 REVISION:	
				Datum:		
				Date: 09/07/2019		

