


[illegible]

SK_02_REV B - COUNCIL SPORT COMPLEX_CAR-PARKING LAYOUT 1:250@A3

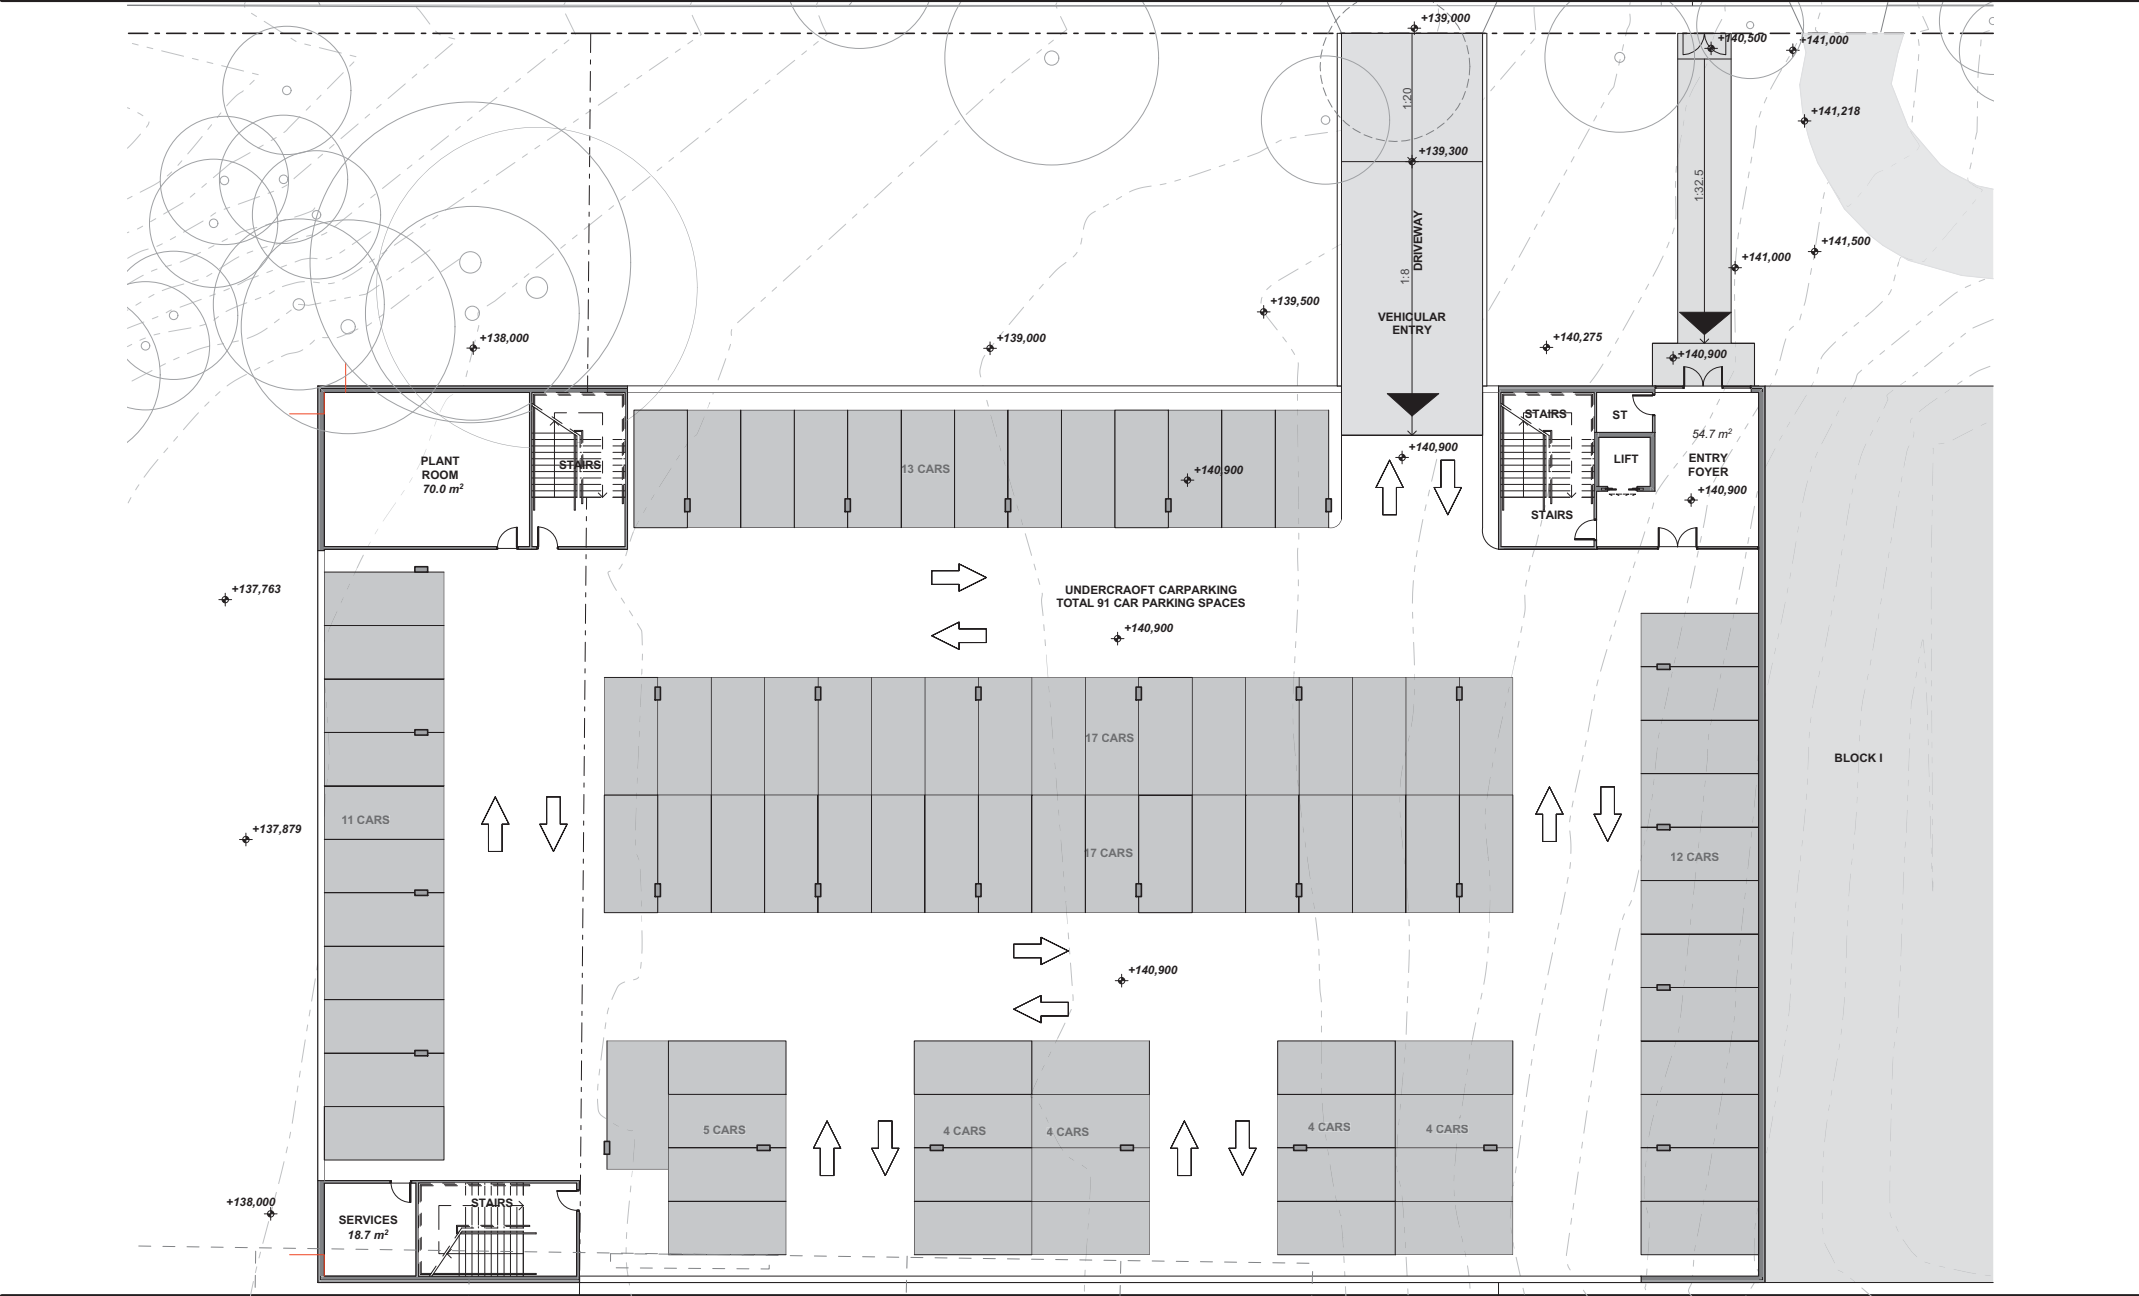

SK_03_REV B - COUNCIL SPORT COMPLEX_GROUND FLOOR PLAN 1:250@A3

