

All dimensions & levels to be checked on site by contractor prior to construction. All boundaries & contours subject to survey. All rights reserved. This drawing may not be reproduced or transmitted, in part or in whole without the permission of CRAWFORD ARCHITECTS PTY LTD  
 © CRAWFORD ARCHITECTS PTY LIMITED 2016  
 This drawing is for discussion purposes only and is not to be used for construction unless authorised by a director of CRAWFORD ARCHITECTS PTY LIMITED ABN 56 120 779 106

0 1 5 10M  
 Scale 1:200 @ A1

LEGEND


--- BOUNDARY

TREE SPREAD (Canopy)

TREE TPZ

TREE SRZ



TREE DBH

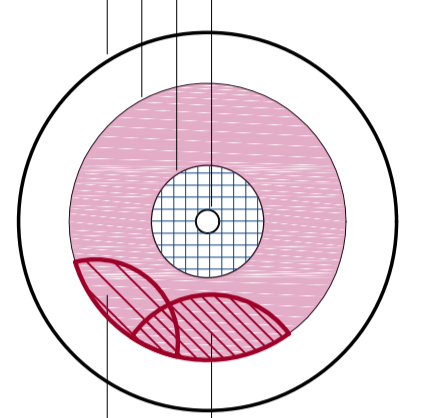


INTRUSION: STRUCTURE BELOW EXISTING GROUND

INTRUSION: STRUCTURE ABOVE EXISTING GROUND


TREE TO BE REMOVED

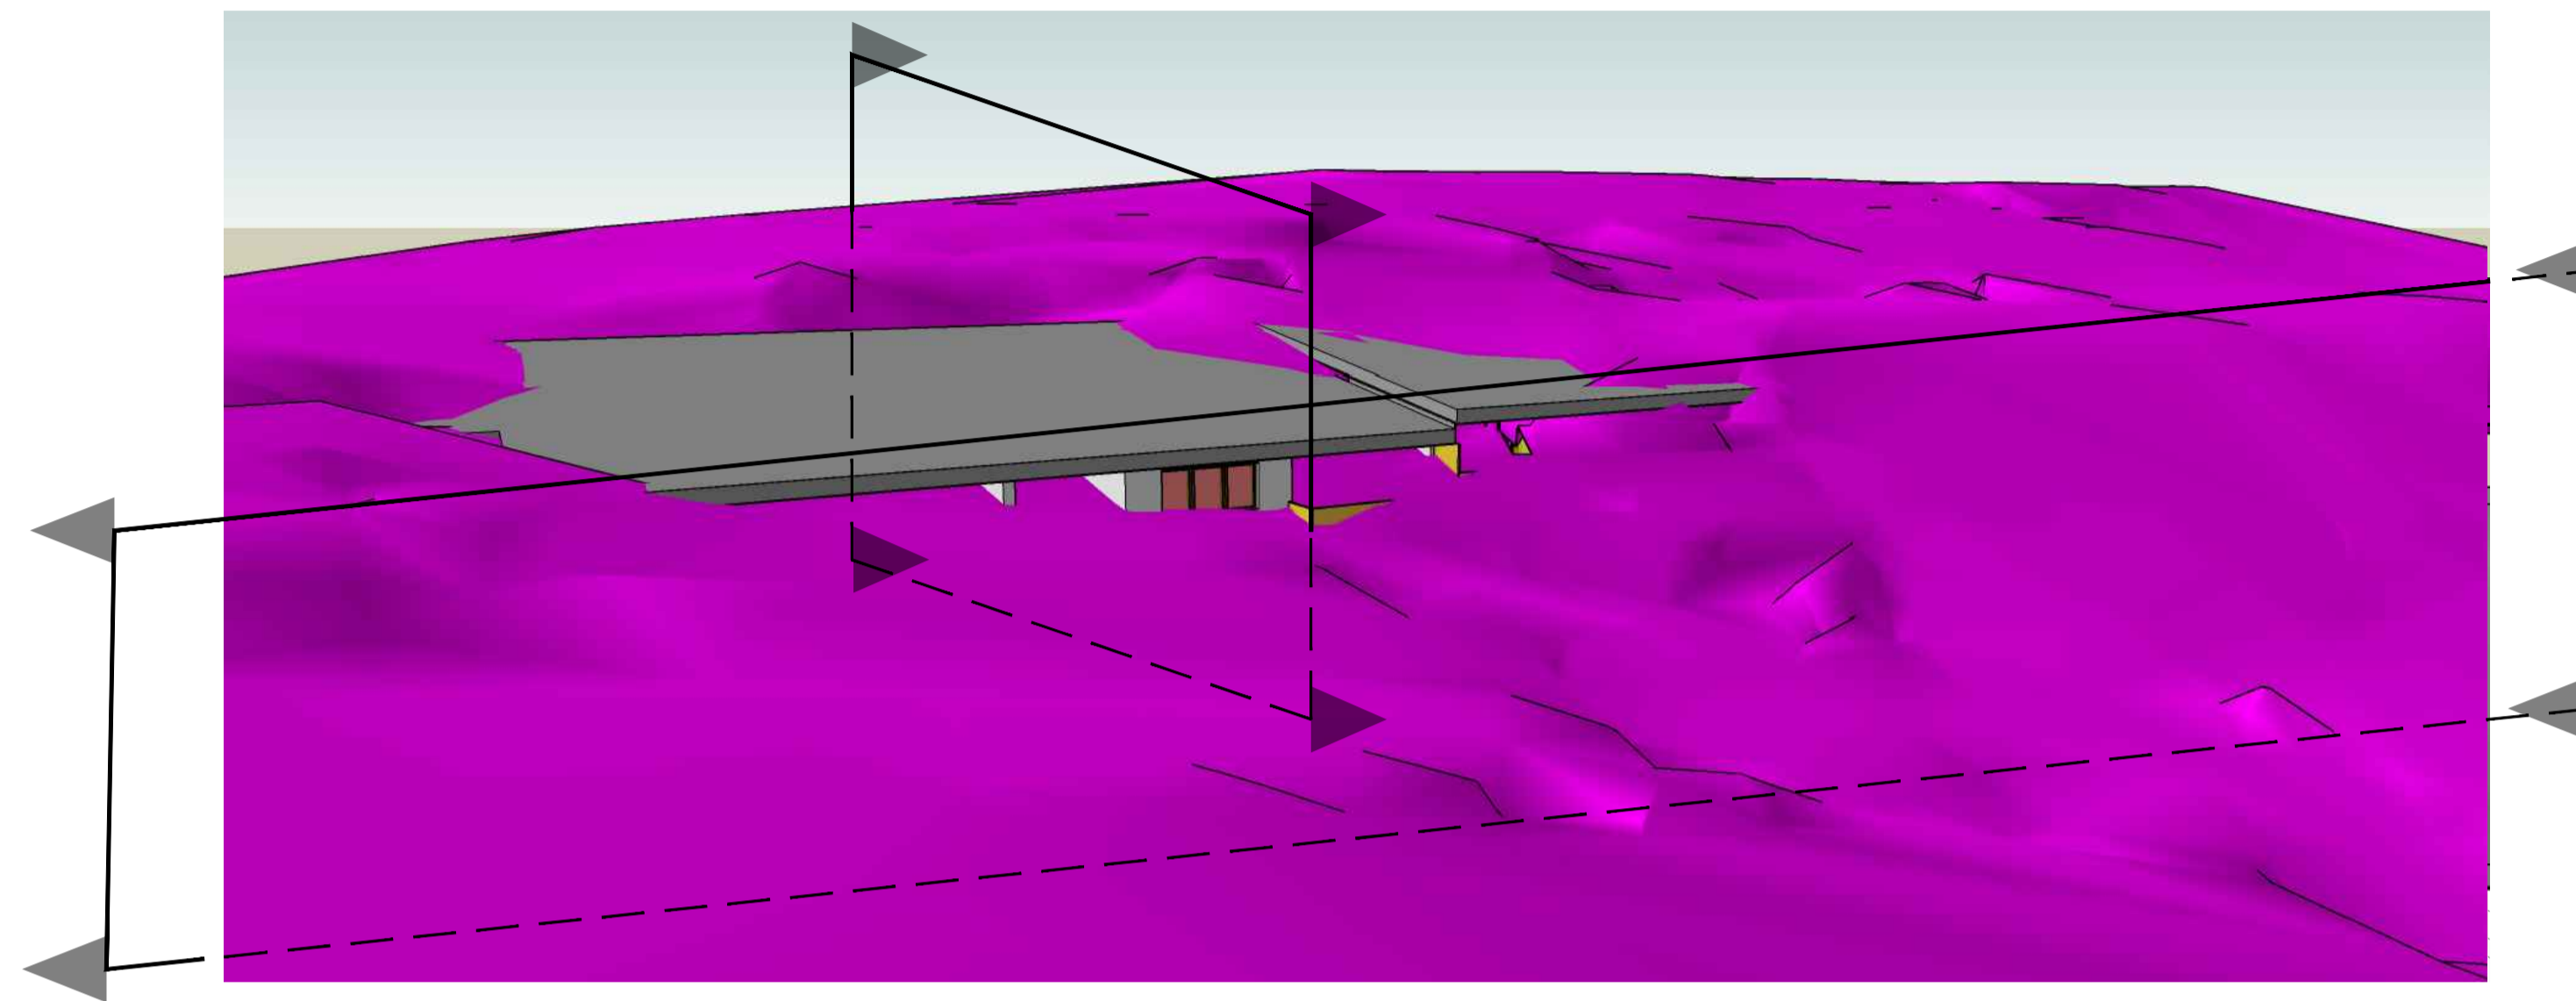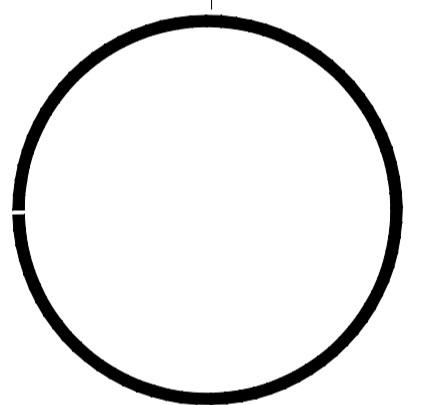

01 AXONOMETRIC SECTIONS

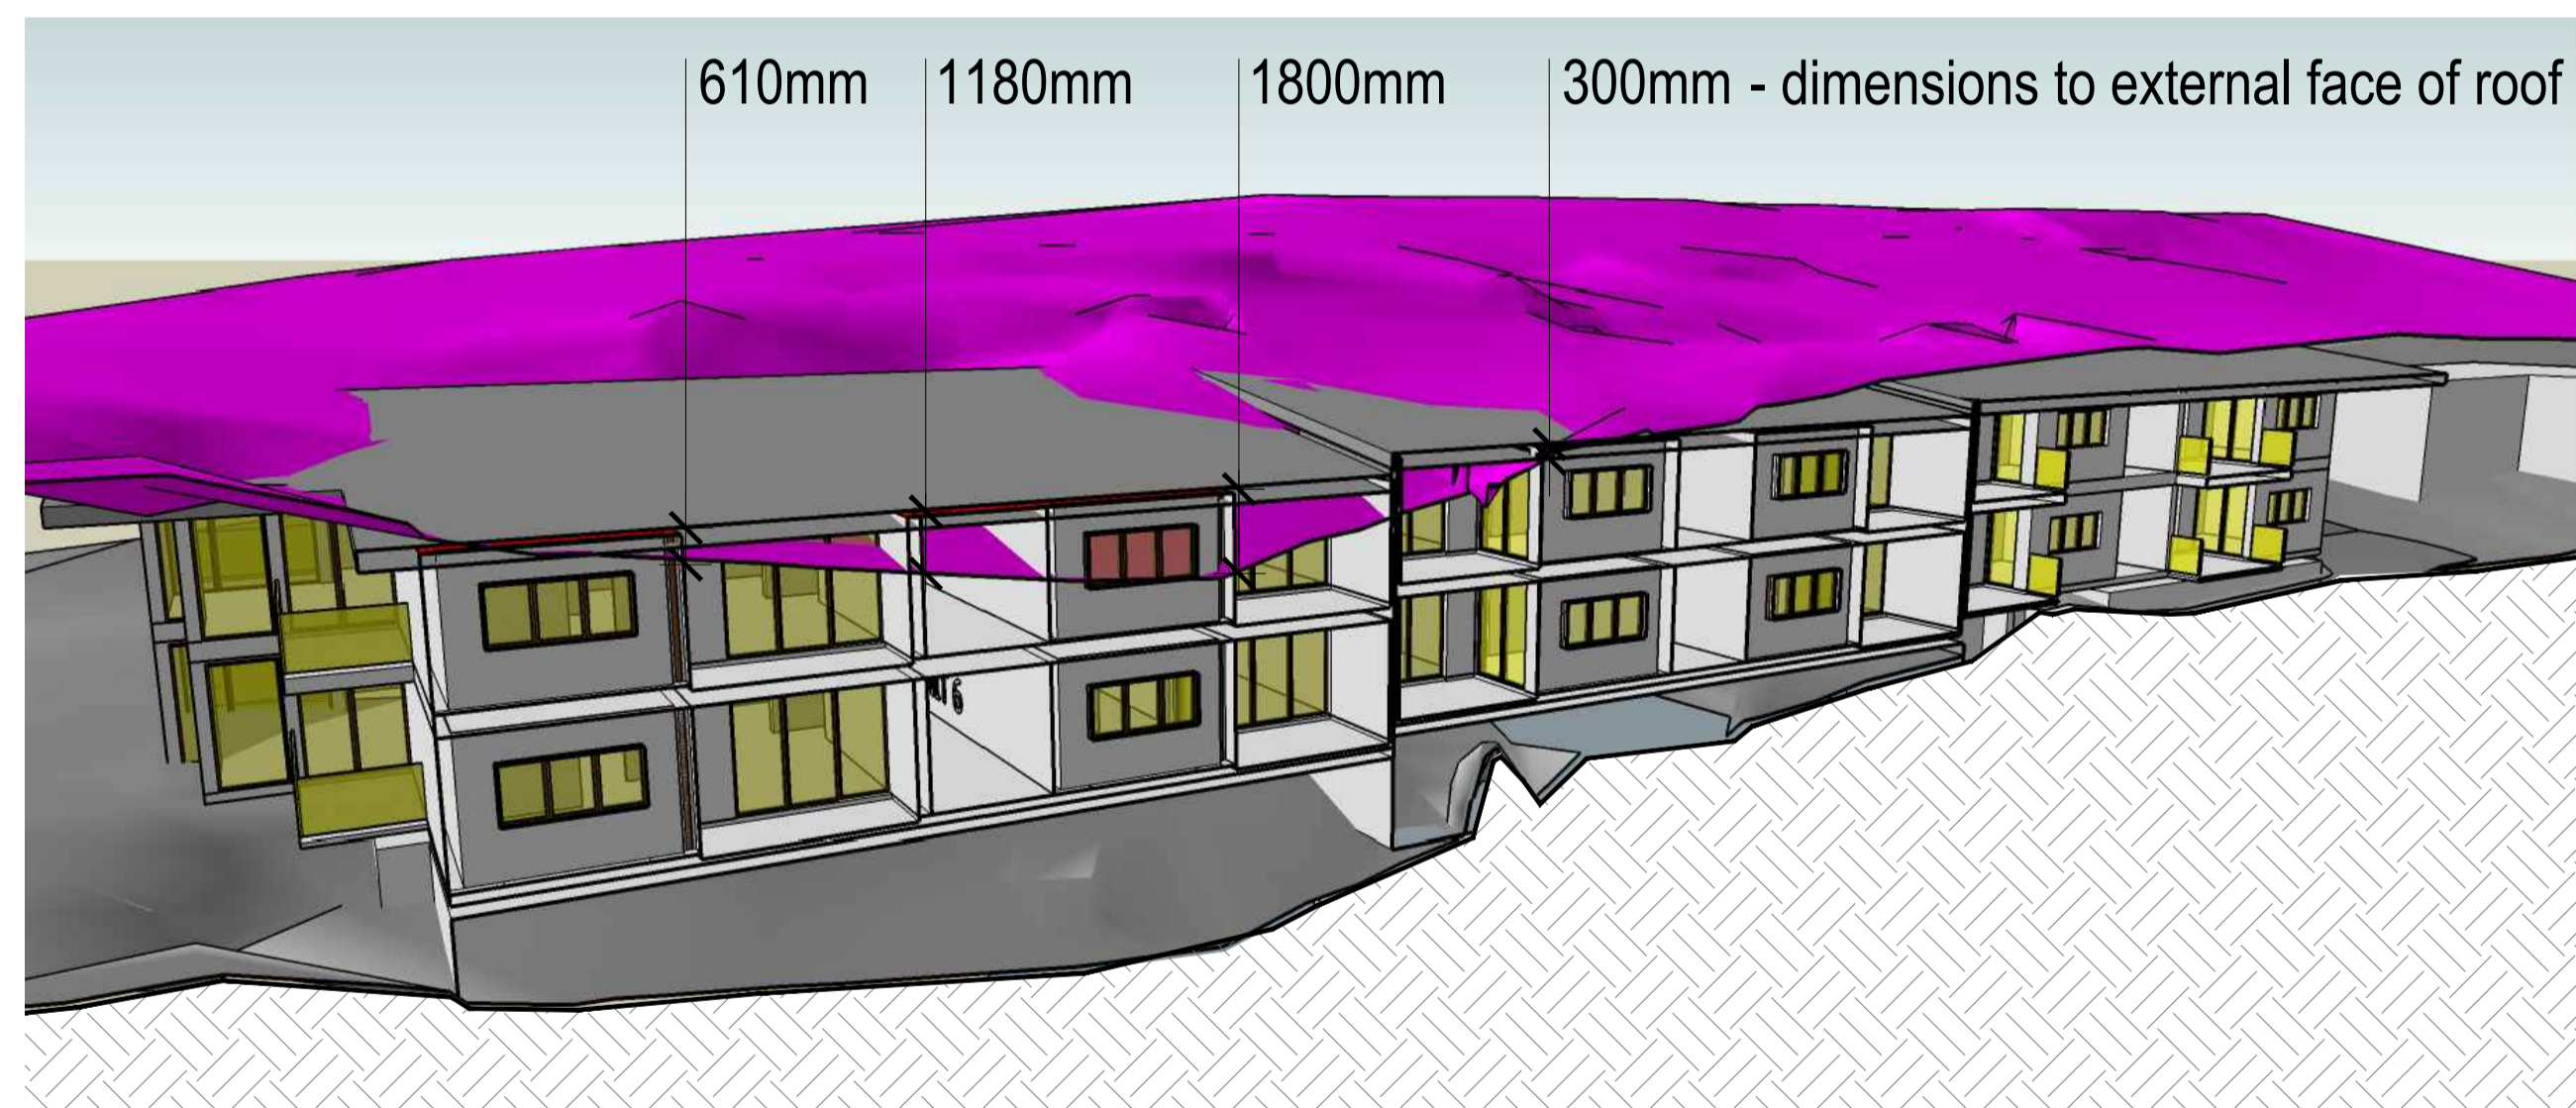

02 LONG SECTION

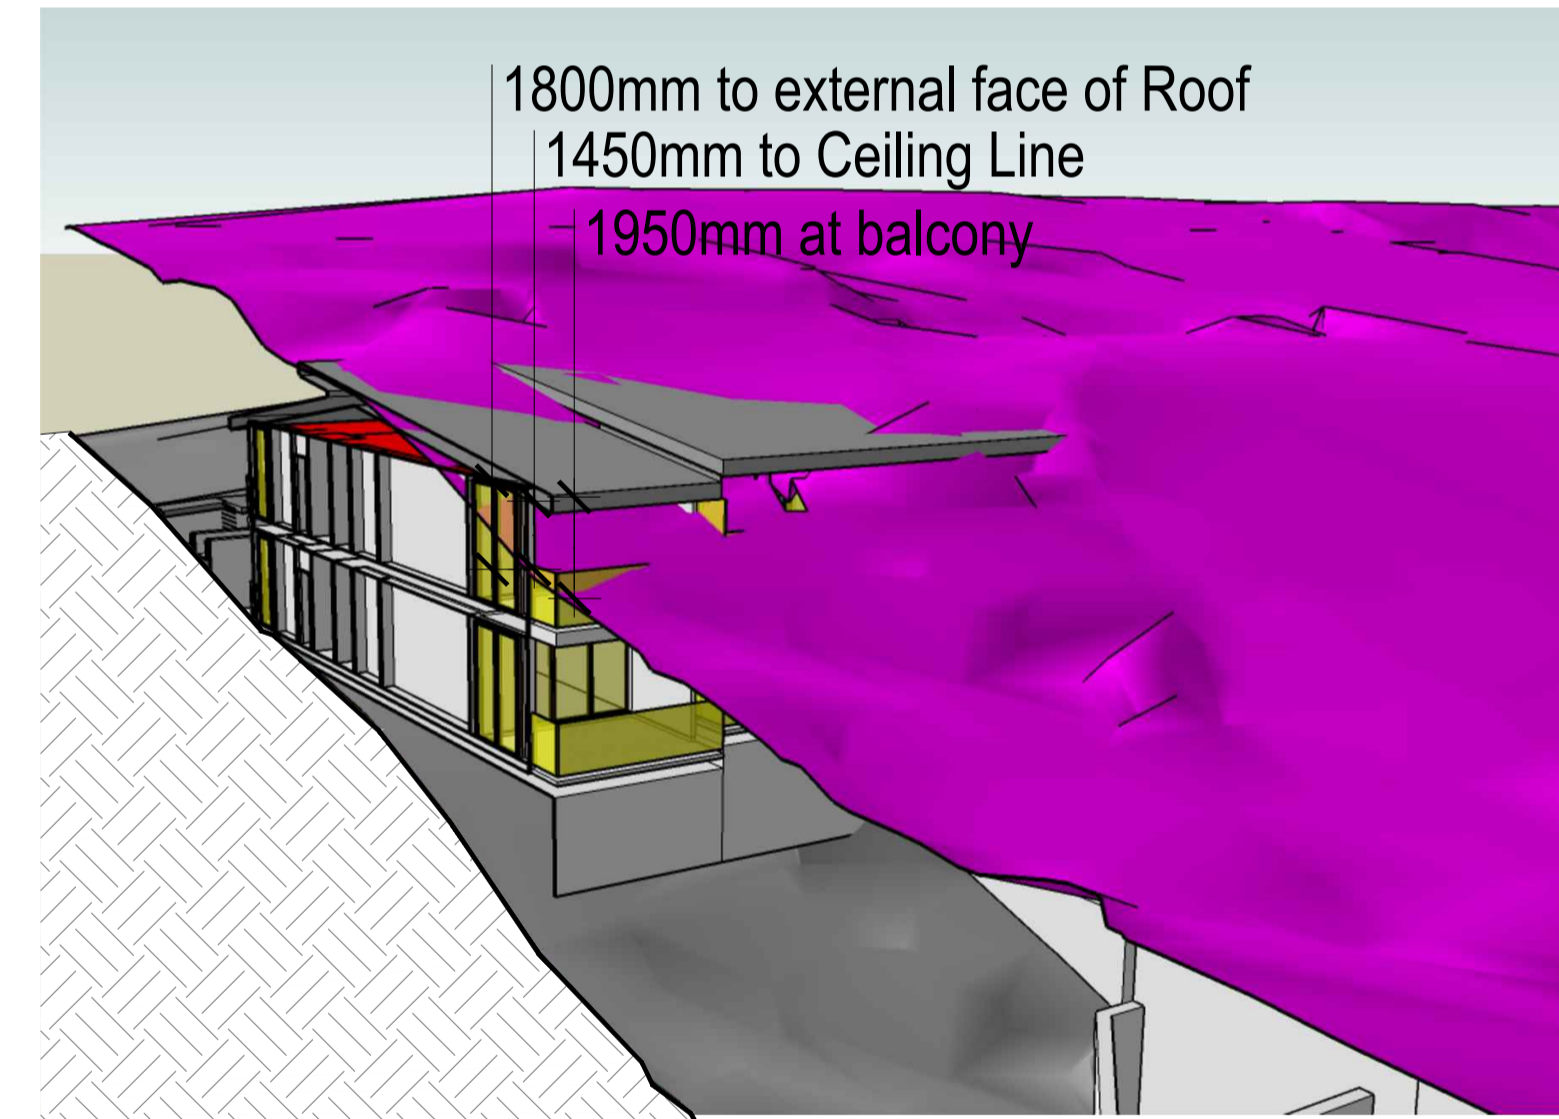

03 SHORT SECTION

B	2017.06.29	ROOF LOWERED 150mm
A	2017.06.26	ADDITIONAL INFORMATION
ISSUE	DATE	AMENDMENTS

**CRAWFORD ARCHITECTS PTY LTD**  
 Suite 94 Jones Bay Wharf, Pirrama Road  
 Pyrmont NSW 2009 Australia  
 ABN 56 120 779 106  
 P 02 9660 3644 F 02 9660 3622  
 E arch@crawford.com.au www.crawford.com.au

CLIENT  
 Bin Xu  
 2303/157 Liverpool St SYDNEY NSW

PROJECT  
 GORDON SENIORS LIVING  
 24 - 28 HOLFORD CRESCENT, GORDON  
 LOT 4 IN D.P.16691

TITLE  
 HEIGHT ANALYSIS  
 8m HEIGHT PLANE  
 SHEET 2

SCALE	N.T.S.	DATE	APR 2016
DRAWN	HJ	CHECKED	-
CAD FILE	K:\16045\DWG	APPROVED	-

PROJECT NUMBER	DRAWING NUMBER	ISSUE
16045	A401	B