



No. of car spaces: 9

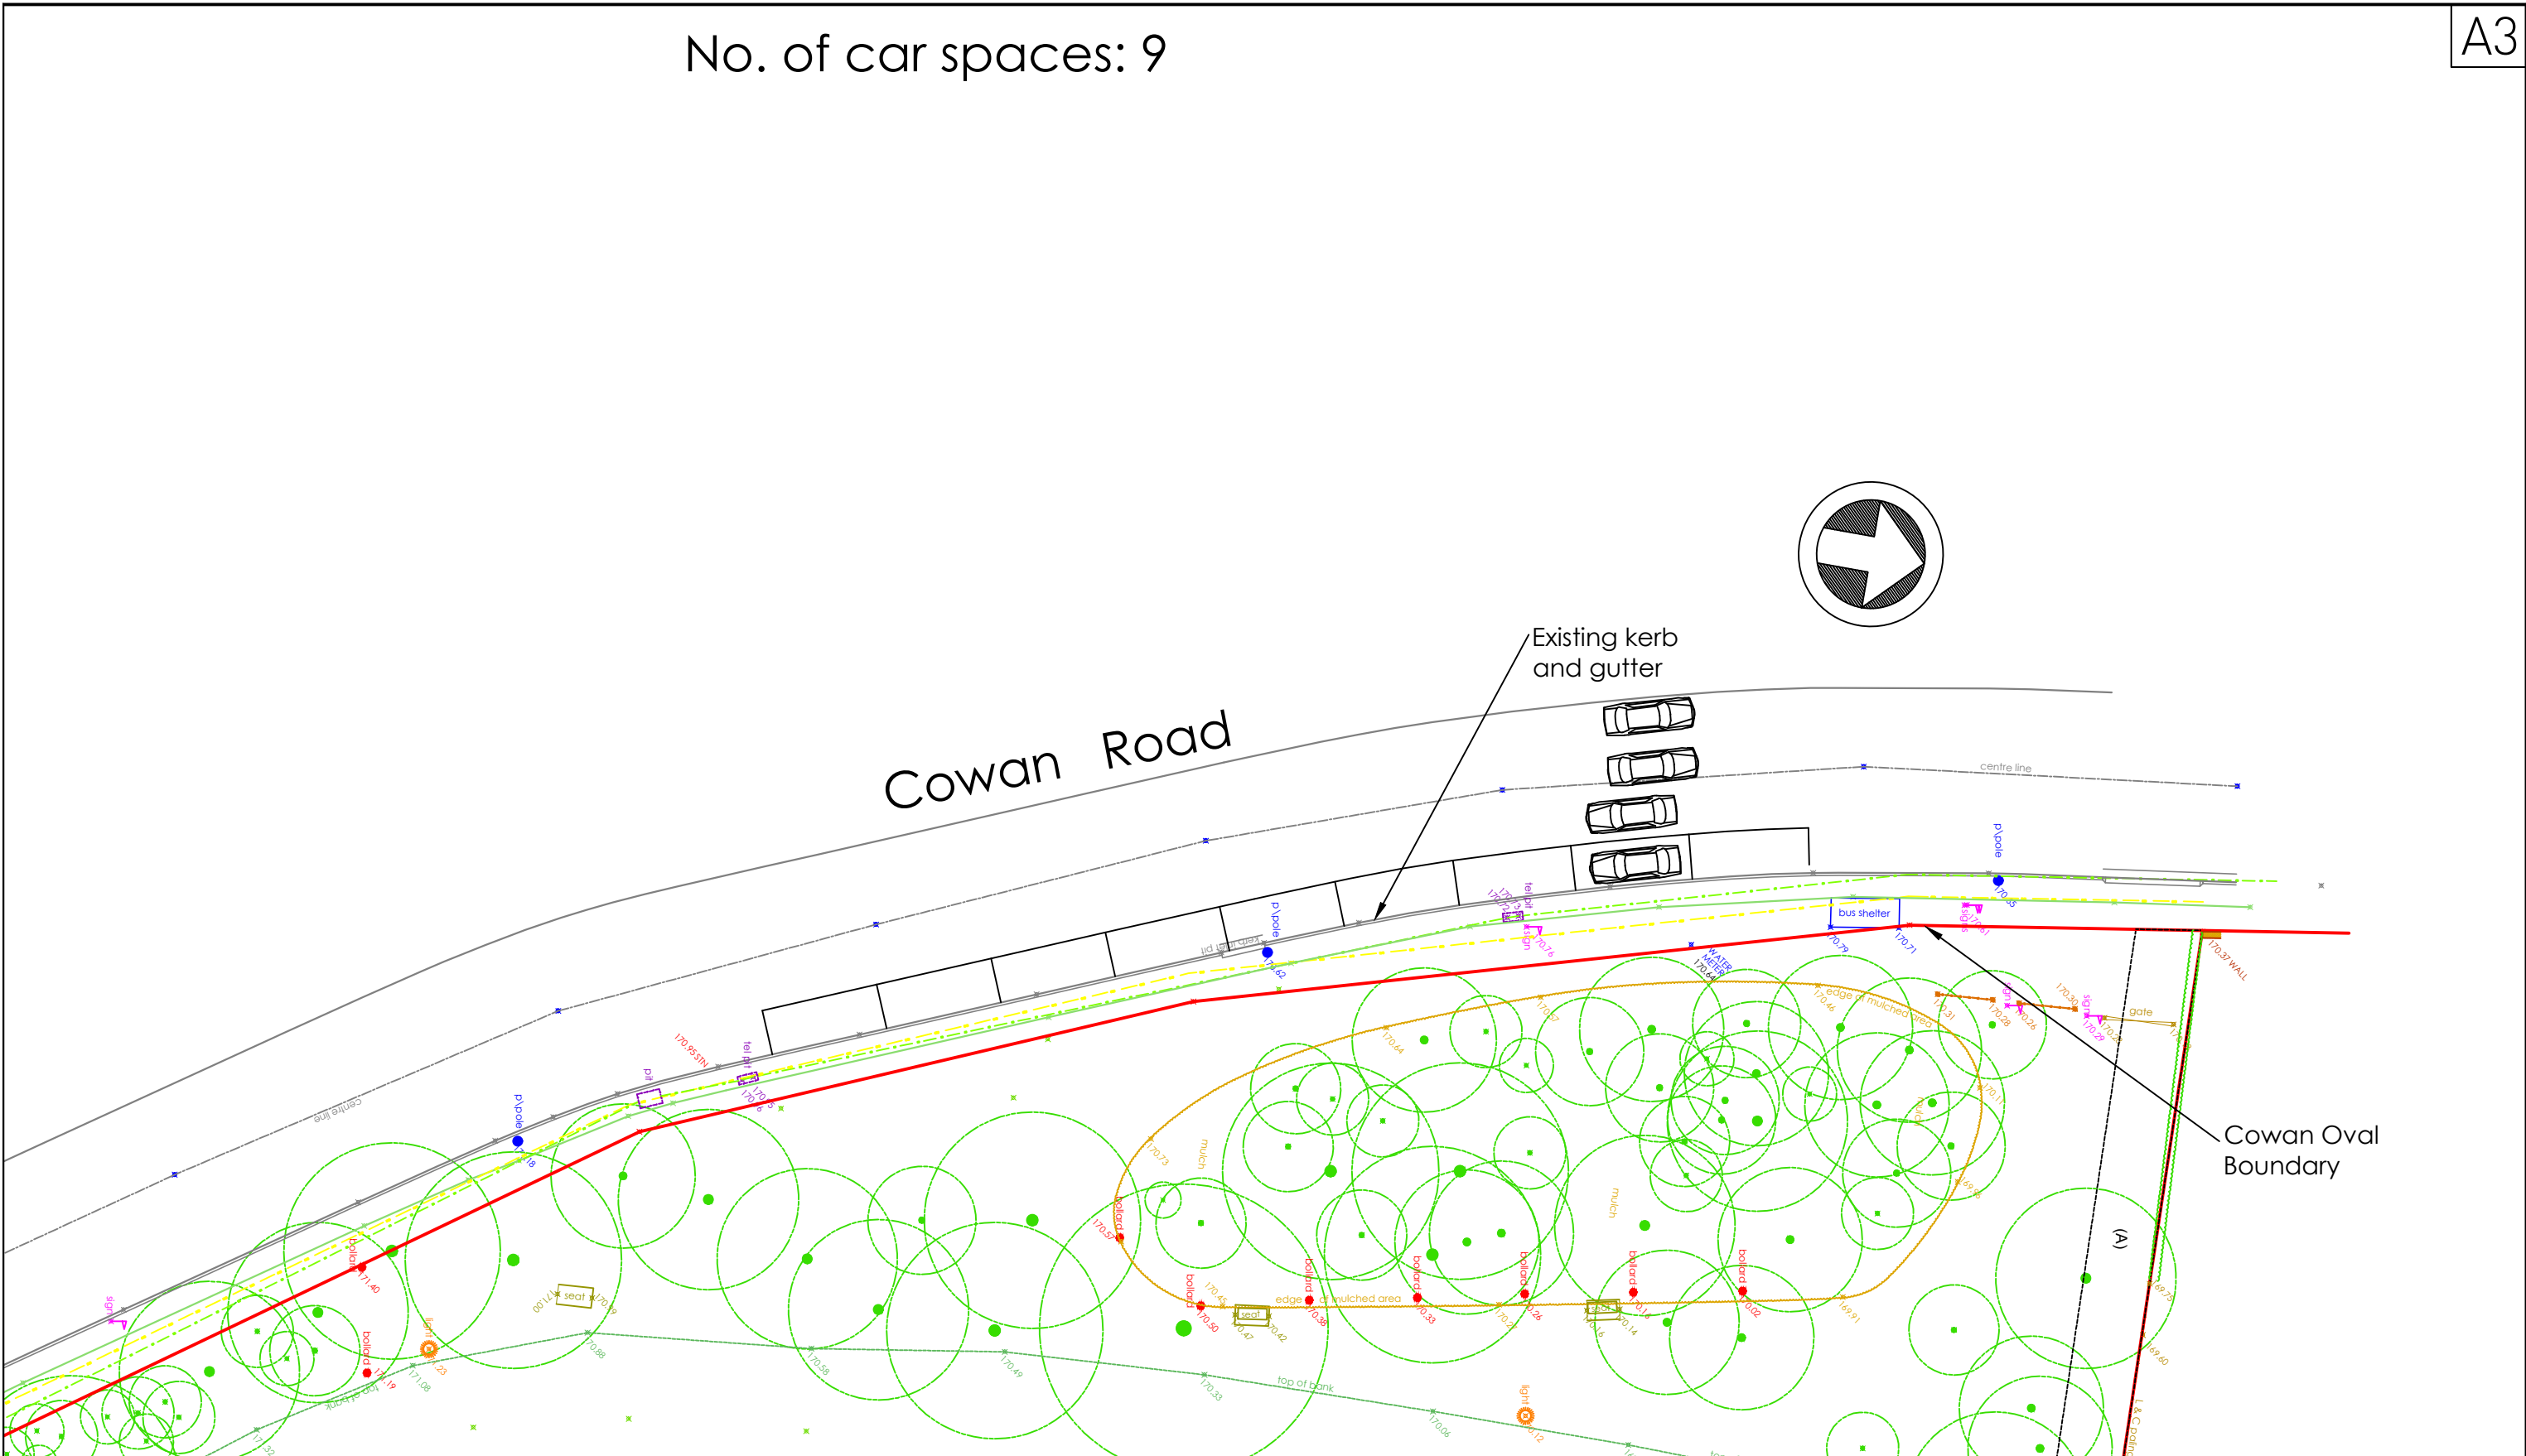


REVISION	DATE	AMENDMENTS	INITIALS	Scale:	APPROVED BY:	Cowan Road St Ives Existing Parallel Parking	
				Not to Scale	.....	PLAN N <sup>o</sup> :	REVISION:
				Designed:	NAME: _____		
				Drawn:	POSITION: _____		
				Datum:	DATE: _____		

No. of car parking spaces: 8

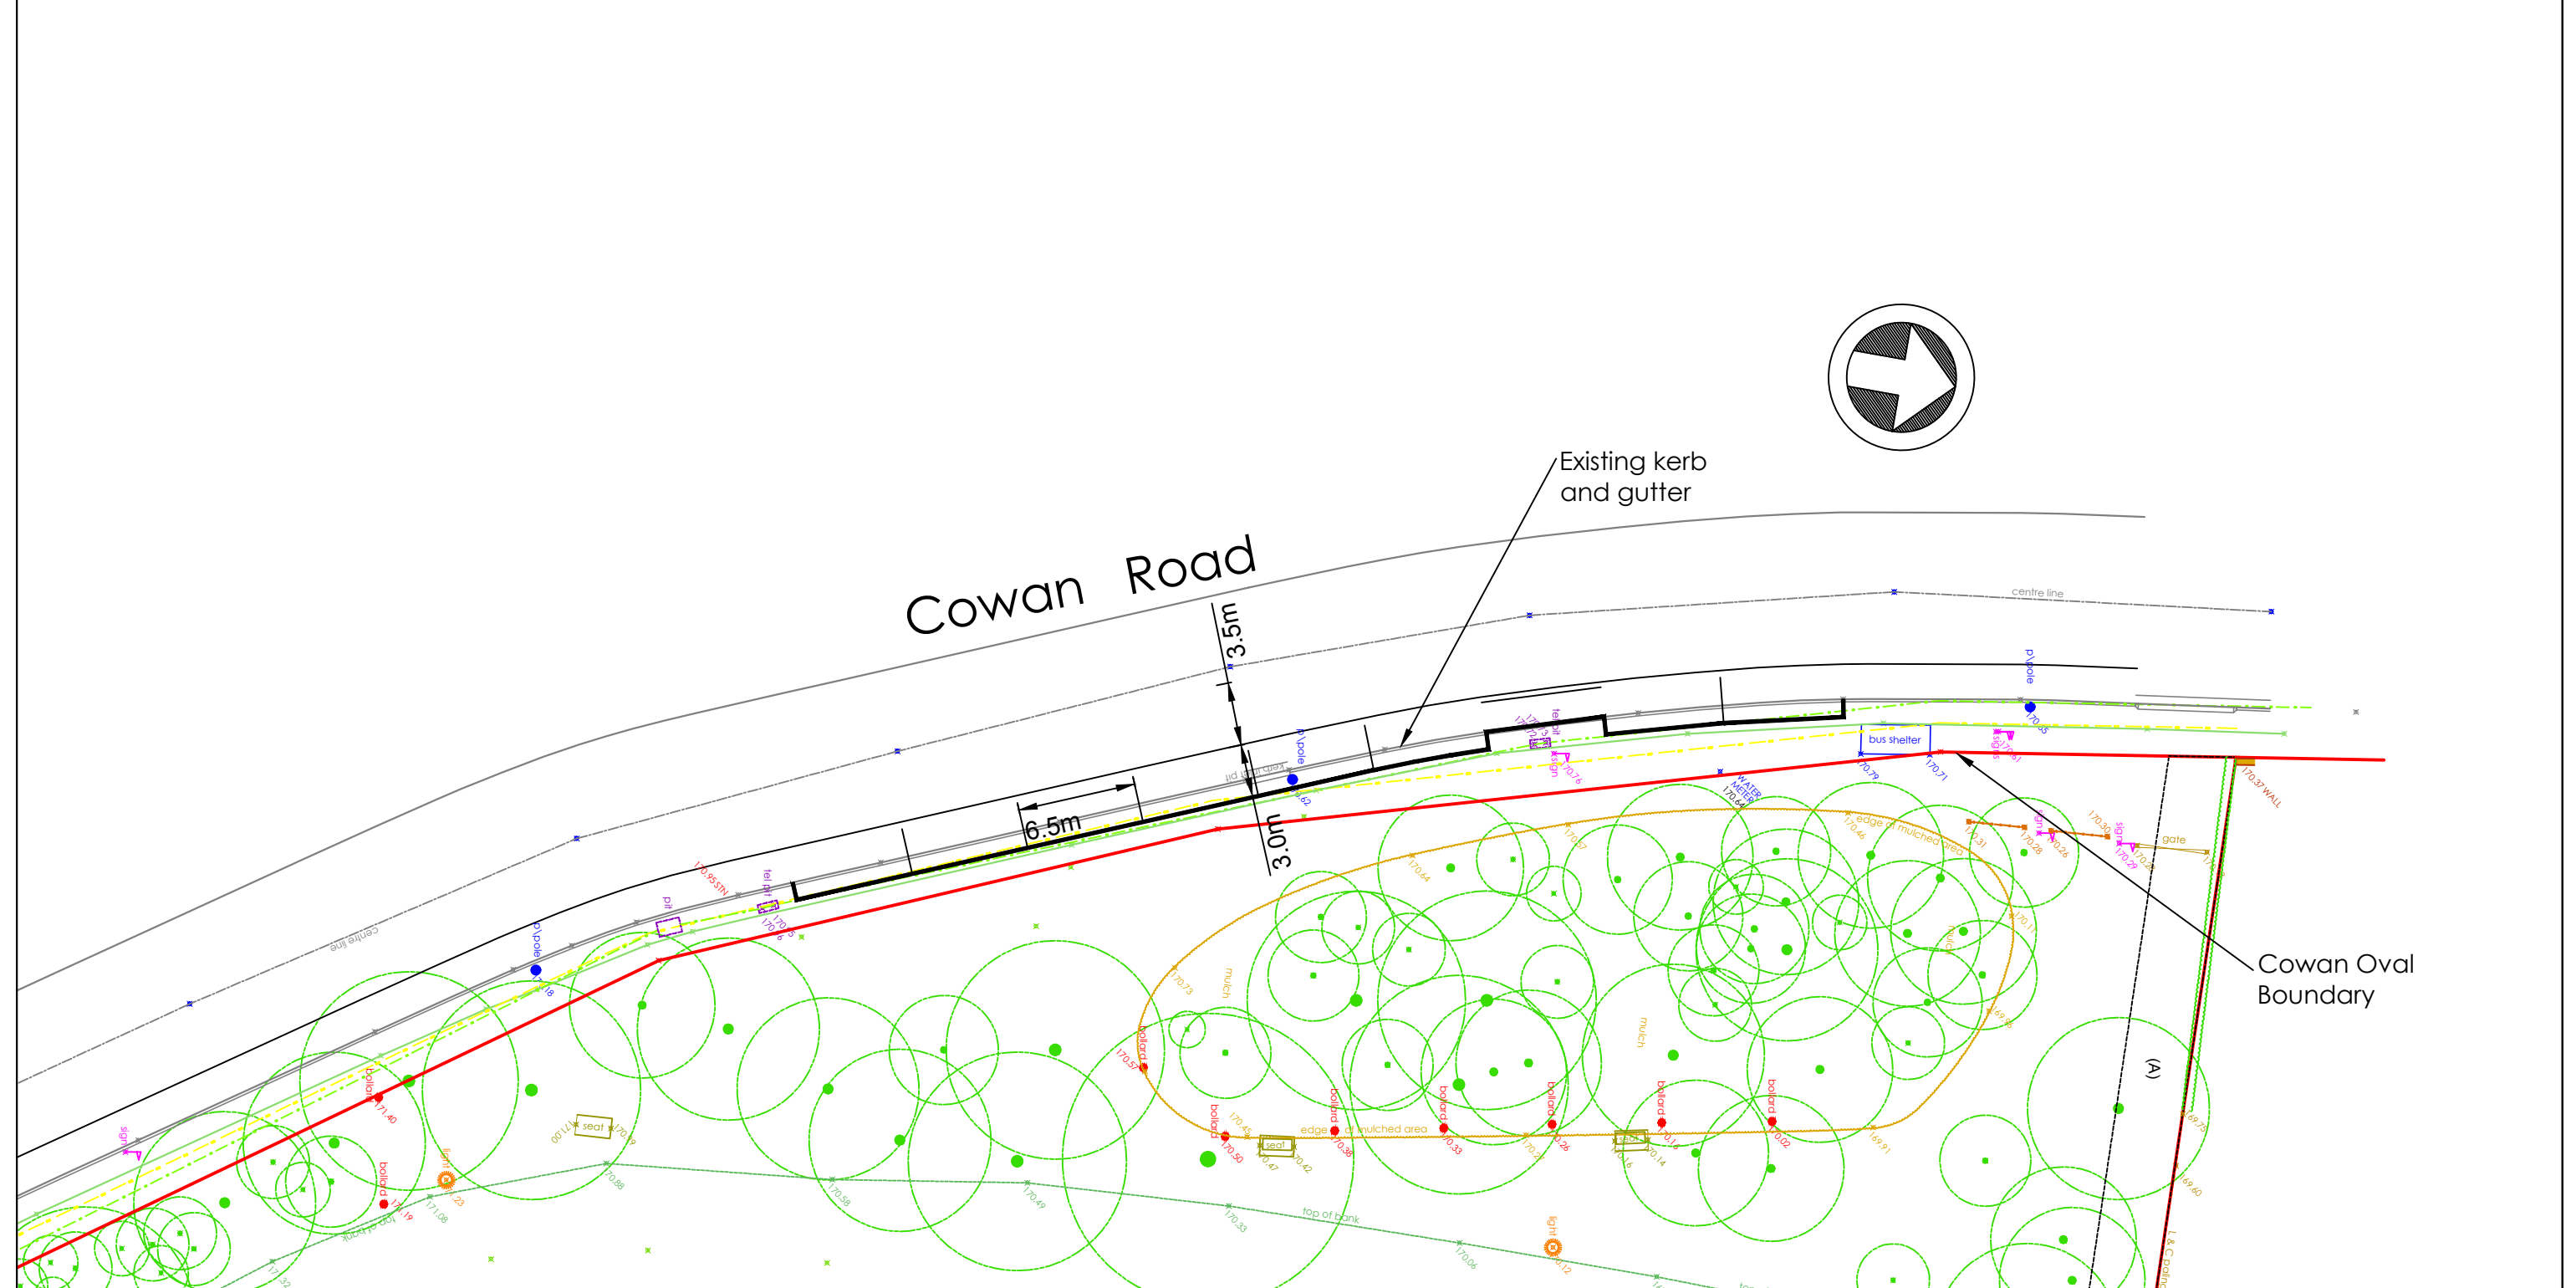


REVISION	DATE	AMENDMENTS	INITIALS	Scale:	APPROVED BY:	Cowan Road St Ives Indented Parallel Parking (Concept Plan)	PLAN N <sup>o</sup> :	REVISION:
				Not to Scale	.....			
				Designed:				
				Drawn:	NAME:			
				Datum:	POSITION:			
					DATE:			

No. of car parking spaces: 10

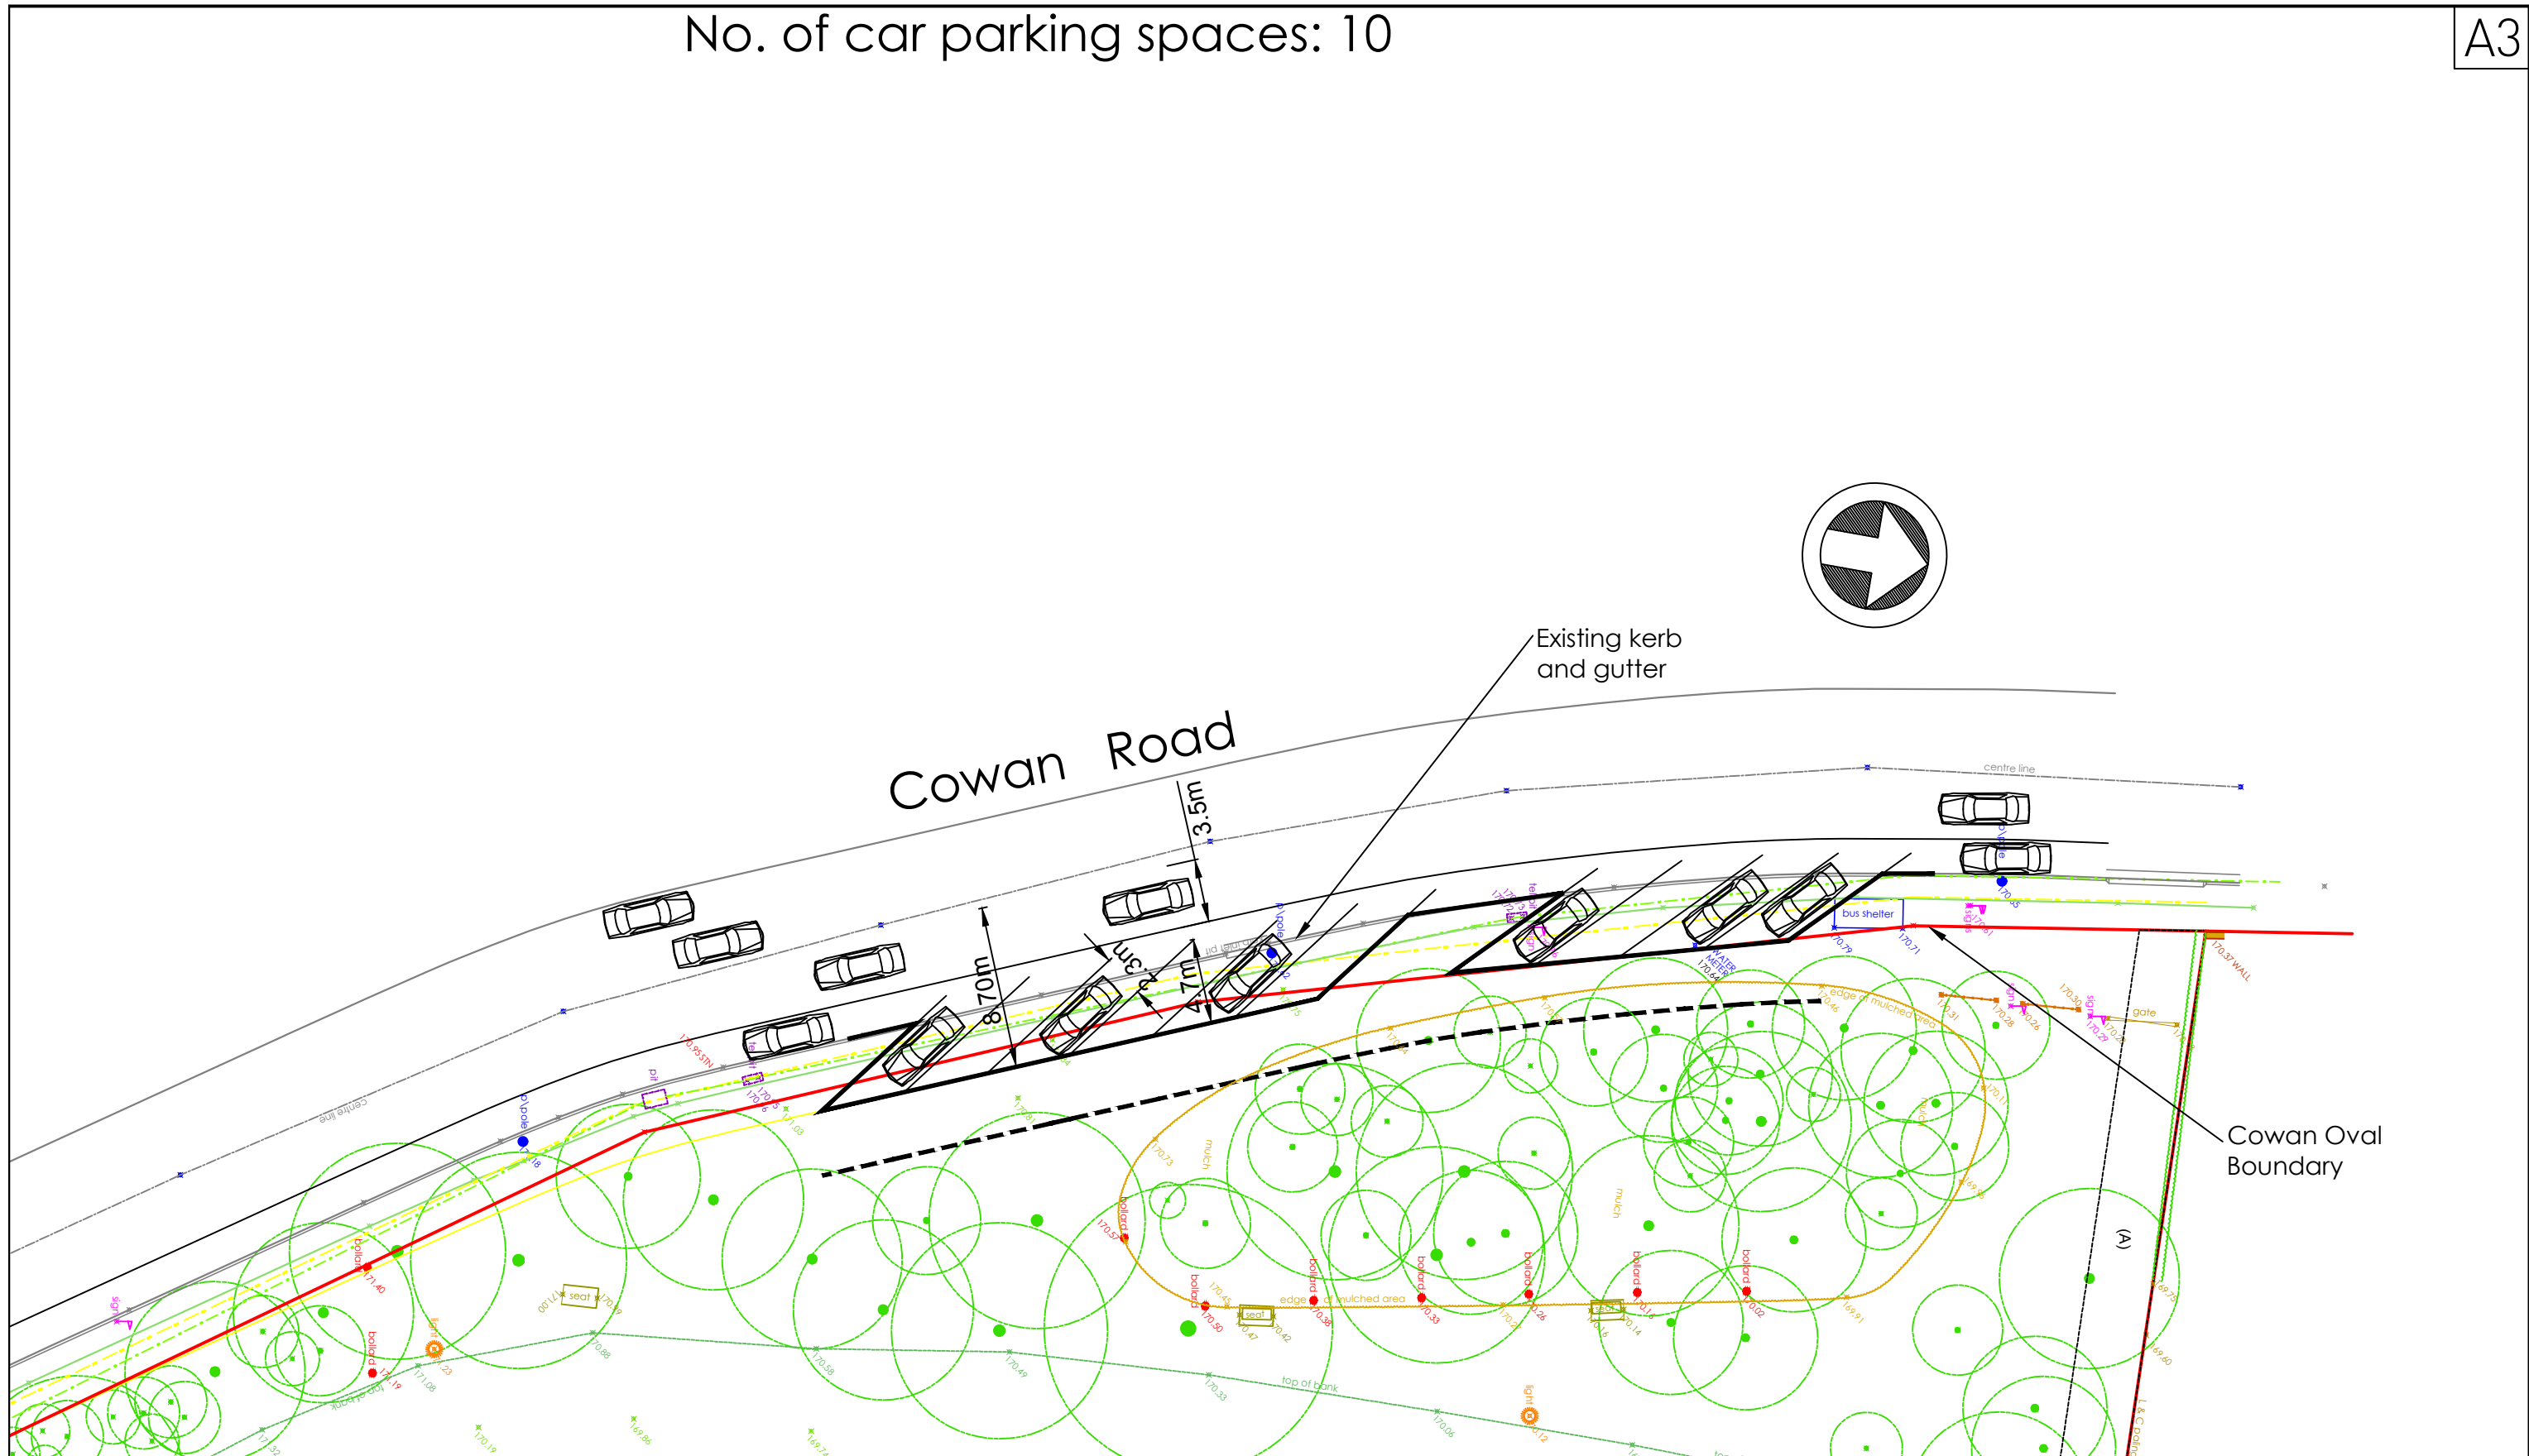

REVISION	DATE	AMENDMENTS	INITIALS	Scale:	APPROVED BY:	Cowan Road St Ives 30 degree Angle Parking Scenario (Concept Plan)	
				Not to Scale	.....		
				Designed:	NAME:		
				Drawn:	POSITION:		
				Datum:	DATE:		


No. of car spaces: 12

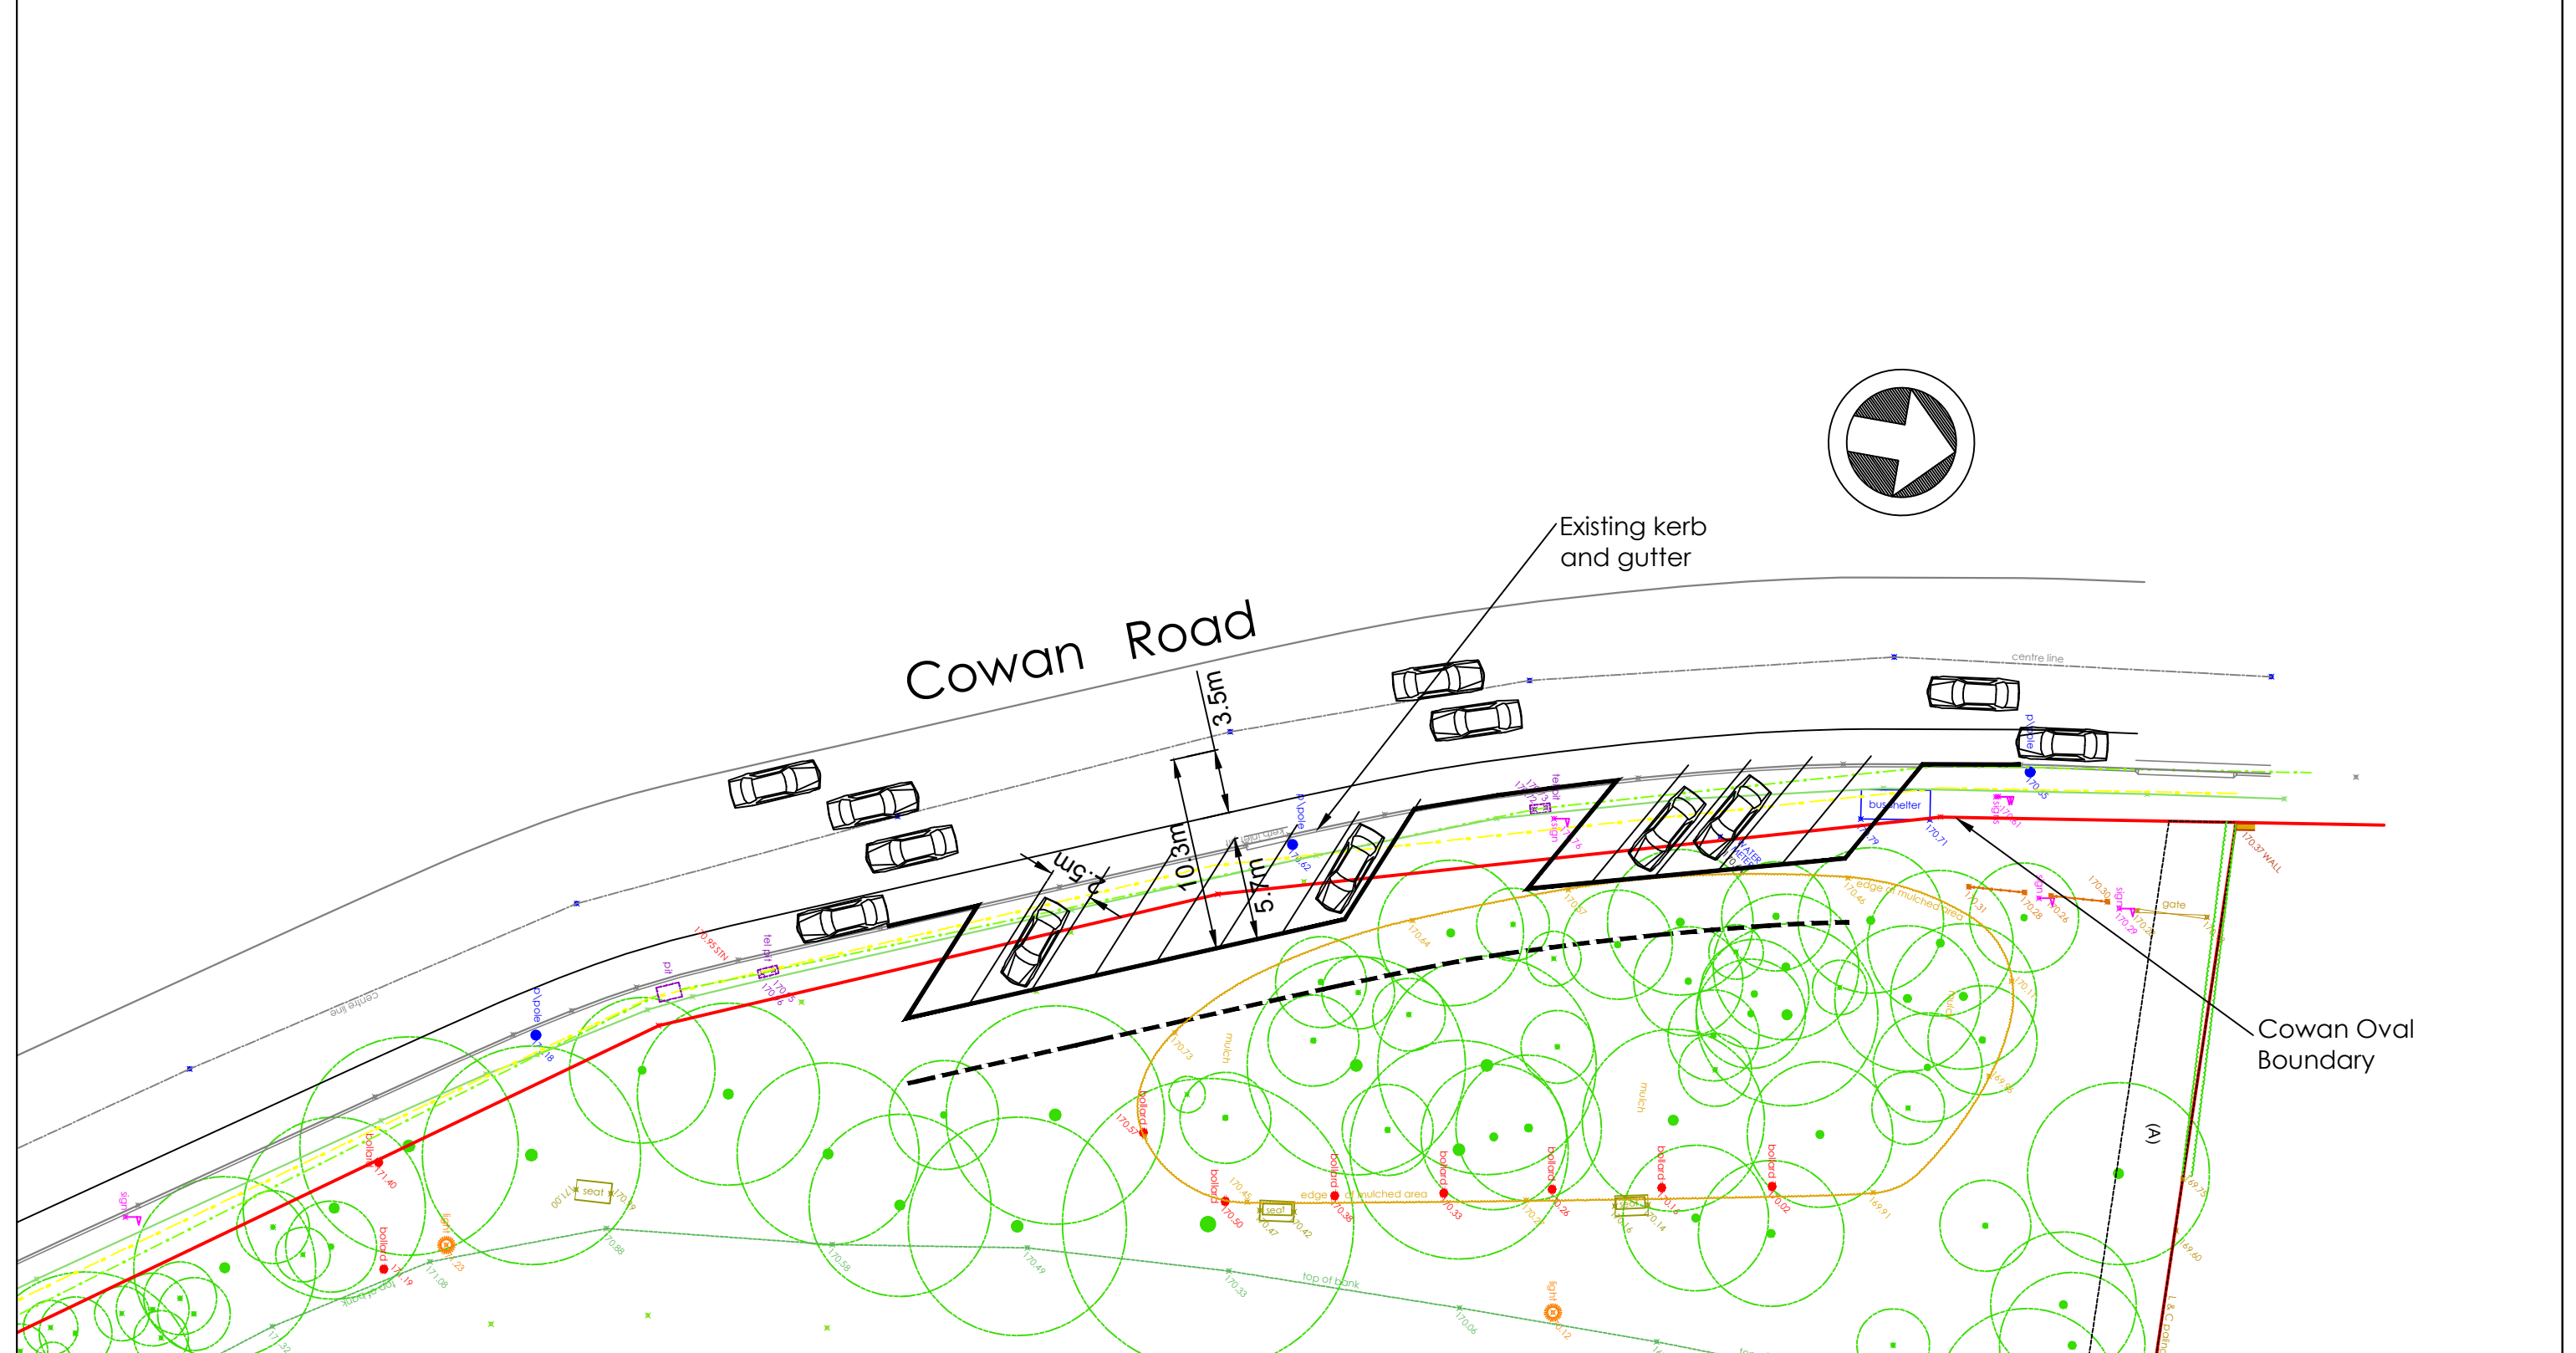

REVISION	DATE	AMENDMENTS	INITIALS	Scale:	APPROVED BY:	Cowan Road St Ives 45 degree Angle Parking Scenario (Concept Plan)
				Not to Scale	.....	
				Designed:	NAME: _____	
				Drawn:	POSITION: _____	
				Datum:	DATE: _____	
						PLAN N <sup>o</sup> : _____
						REVISION: _____




No. of car spaces: 15

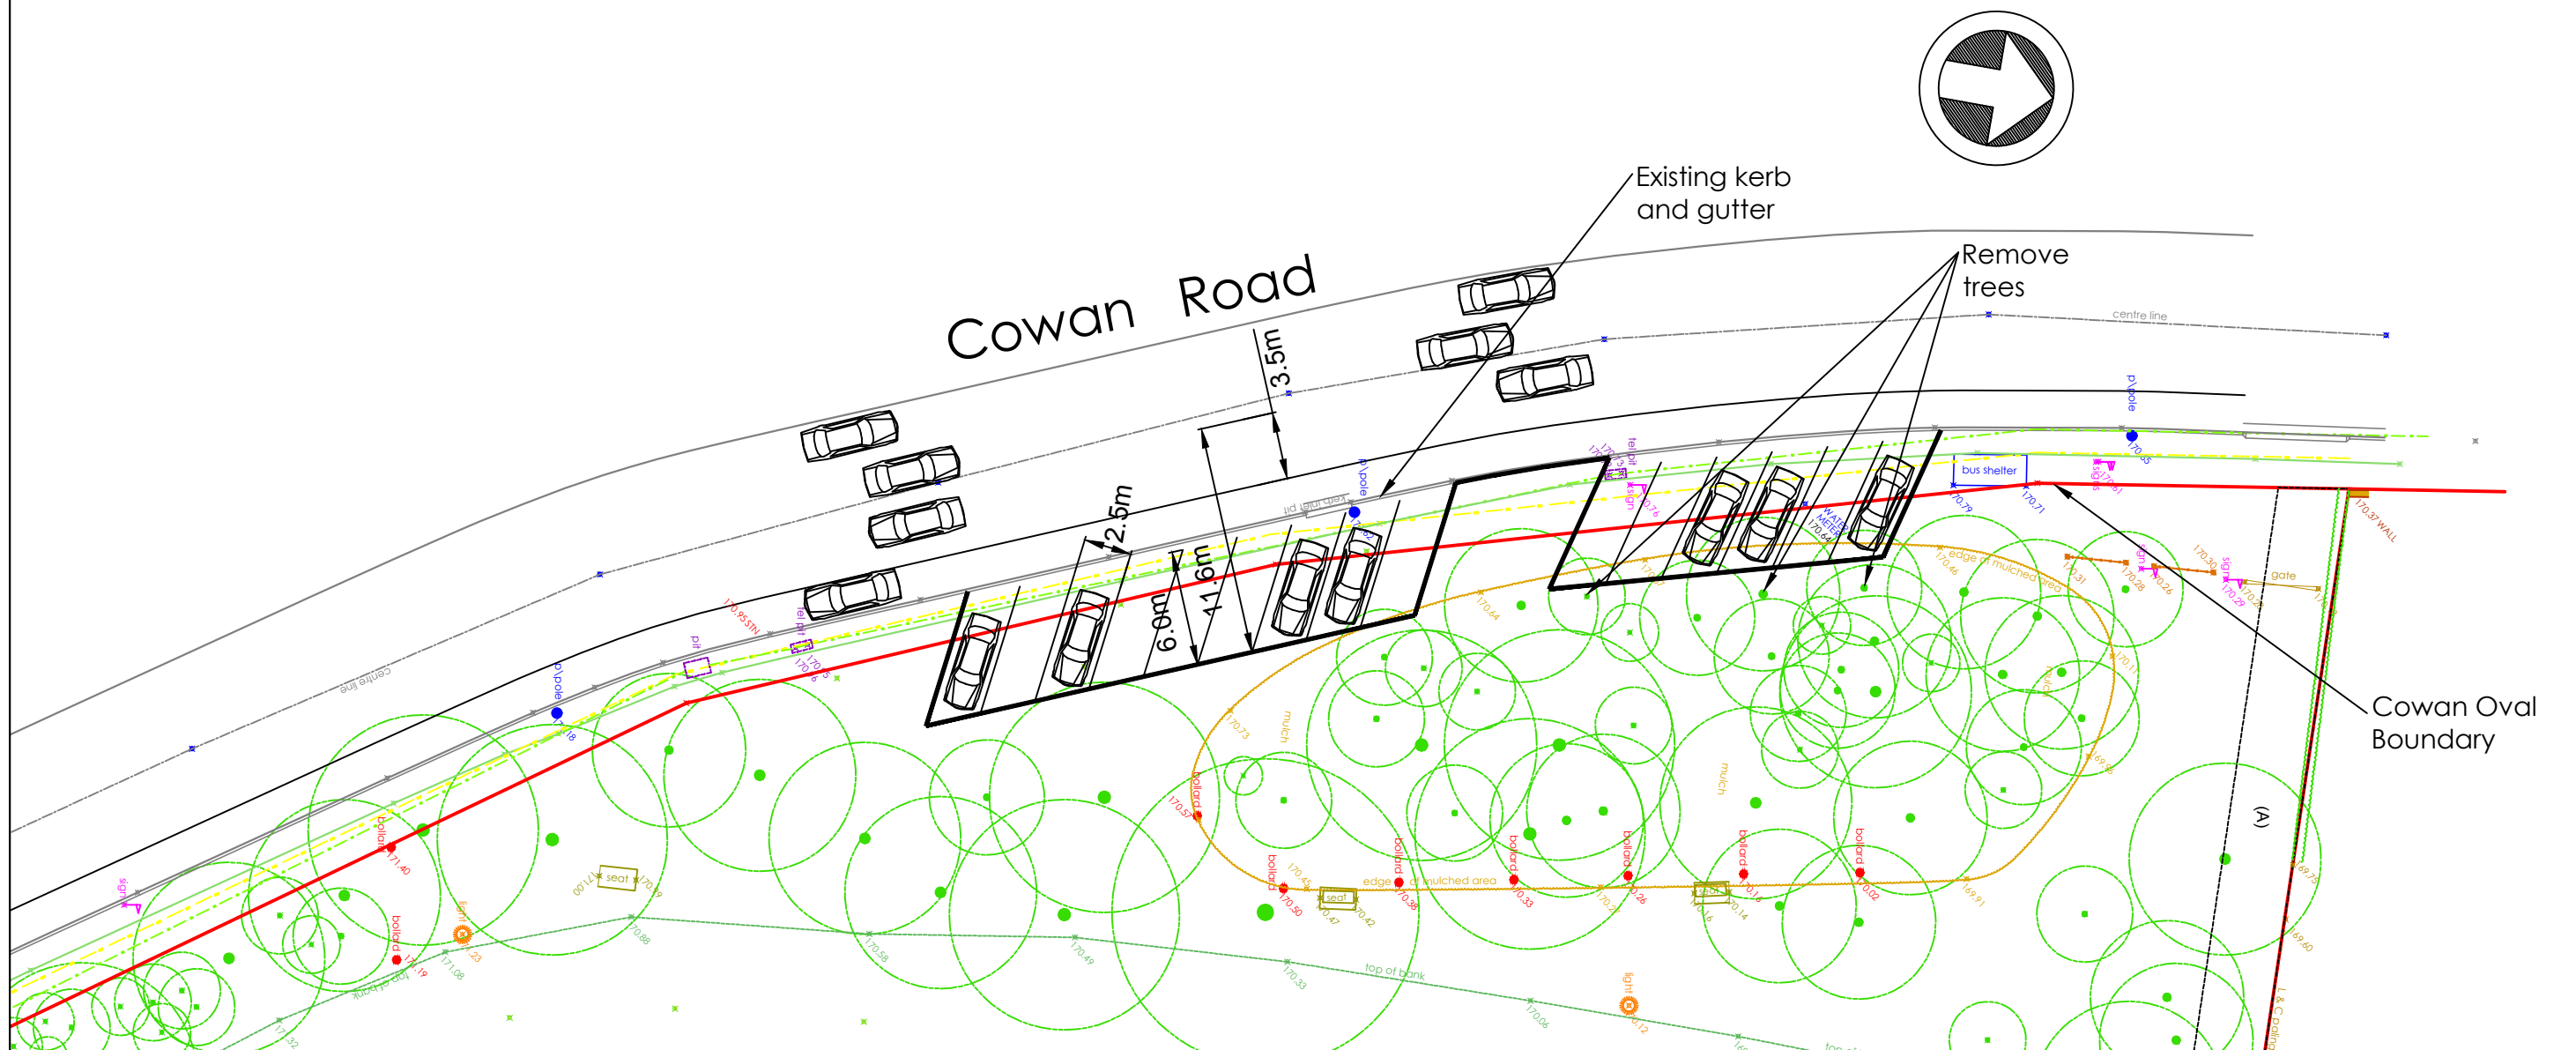


REVISION	DATE	AMENDMENTS	INITIALS	Scale:	APPROVED BY:	Cowan Road St Ives 60 degree Angle Parking Scenario (Concept Plan)	PLAN N°:	REVISION:
				Not to Scale	.....			
				Designed:				
				Drawn:	NAME:			
				Datum:	POSITION:			
					DATE:			

No. of car parking spaces: 18

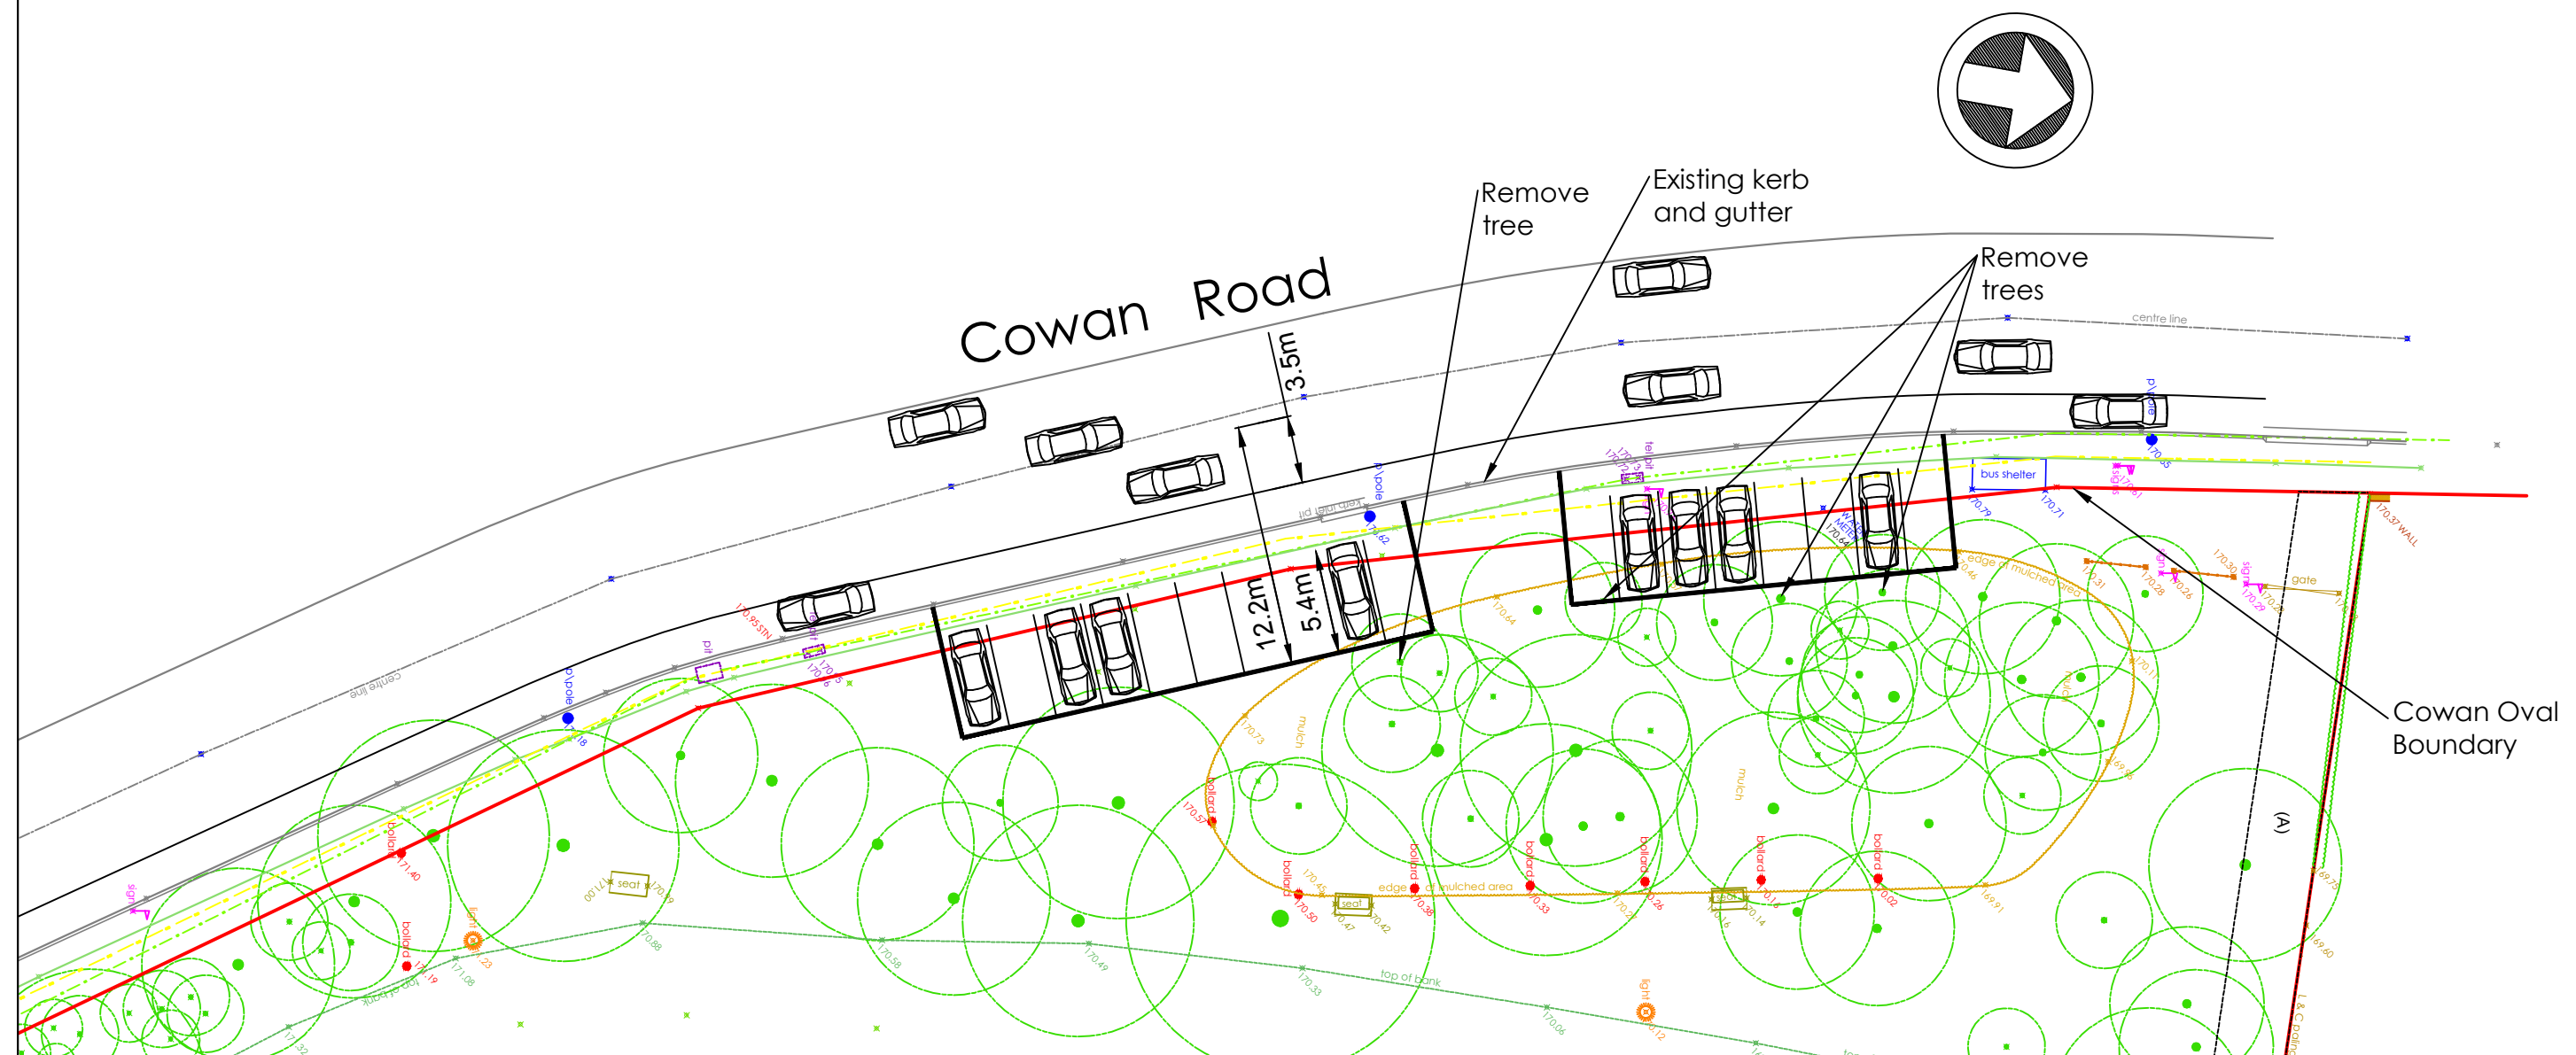


REVISION	DATE	AMENDMENTS	INITIALS	Scale:	APPROVED BY:	Cowan Road St Ives 90 degree Angle Parking Scenario (Concept Plan)	
				Not to Scale	.....		
				Designed:	NAME:		
				Drawn:	POSITION:		
				Datum:	DATE:		

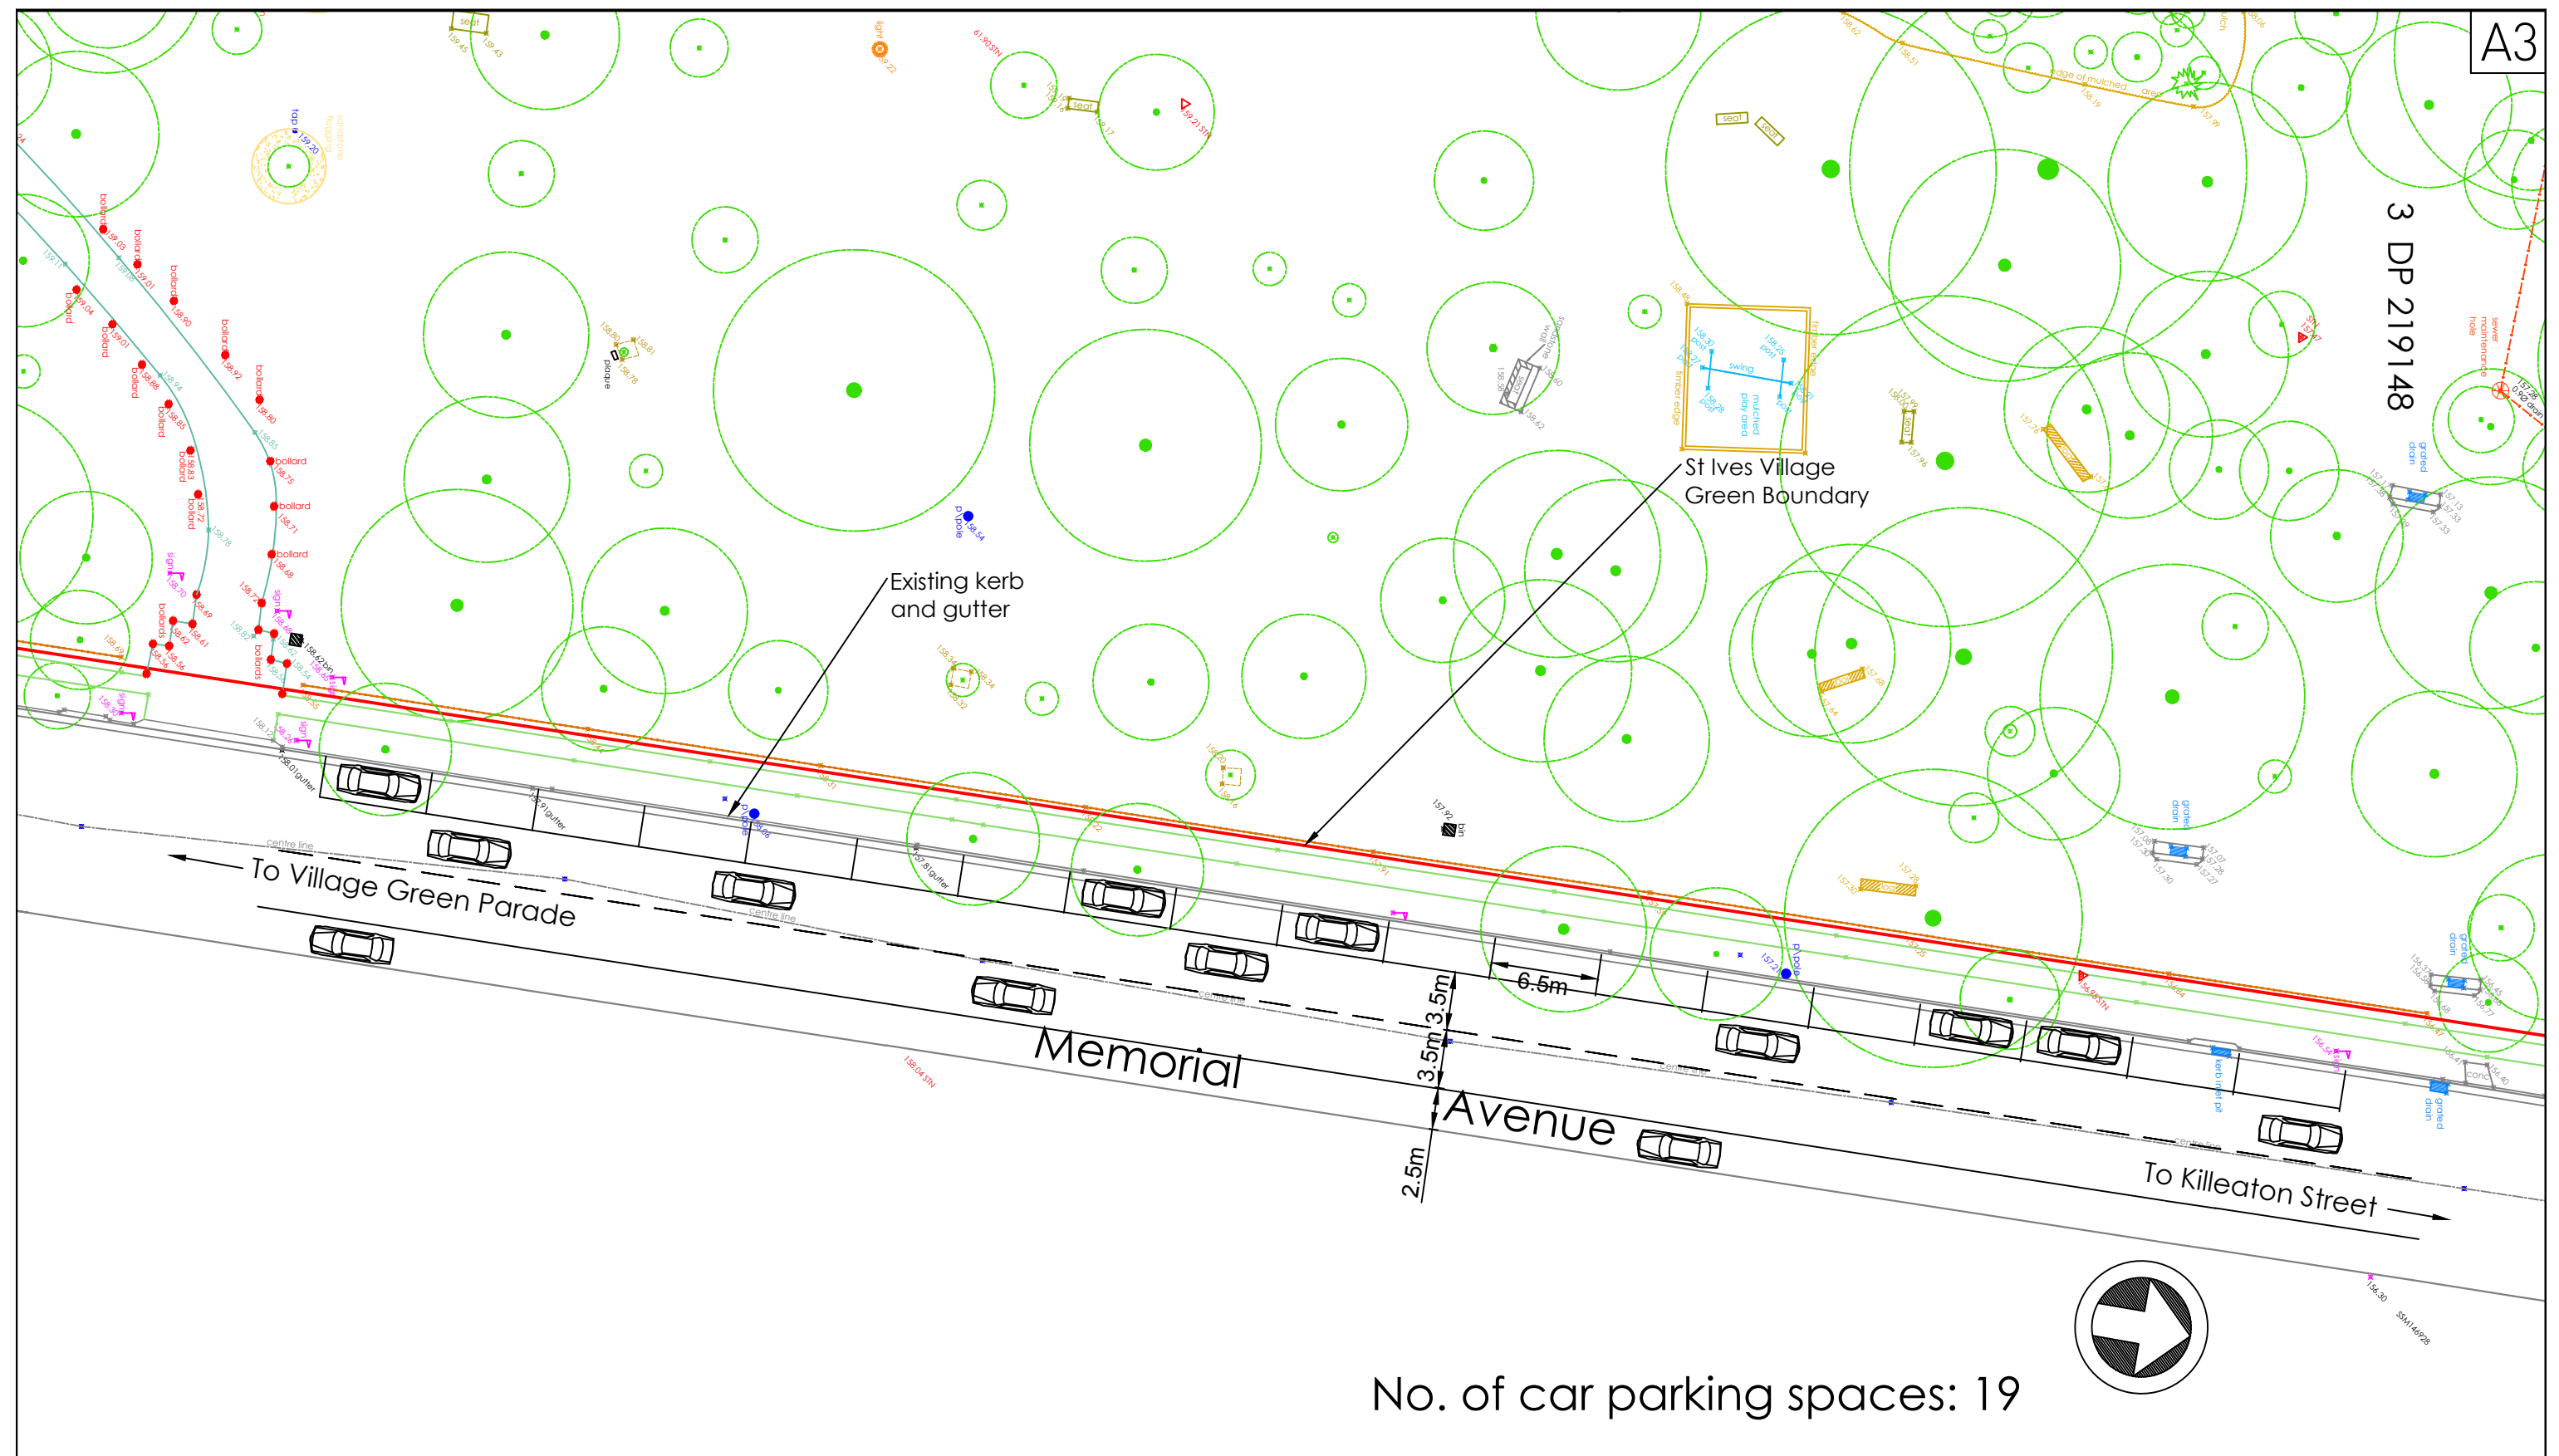


REVISION	DATE	AMENDMENTS	INITIALS	Scale:	APPROVED BY:	Memorial Avenue St Ives Existing Parallel Parking	PLAN N°:	REVISION:
				Not to Scale	.....			
				Designed:				
				Drawn:				
				Datum:				
					NAME:			
					POSITION:			
					DATE:			



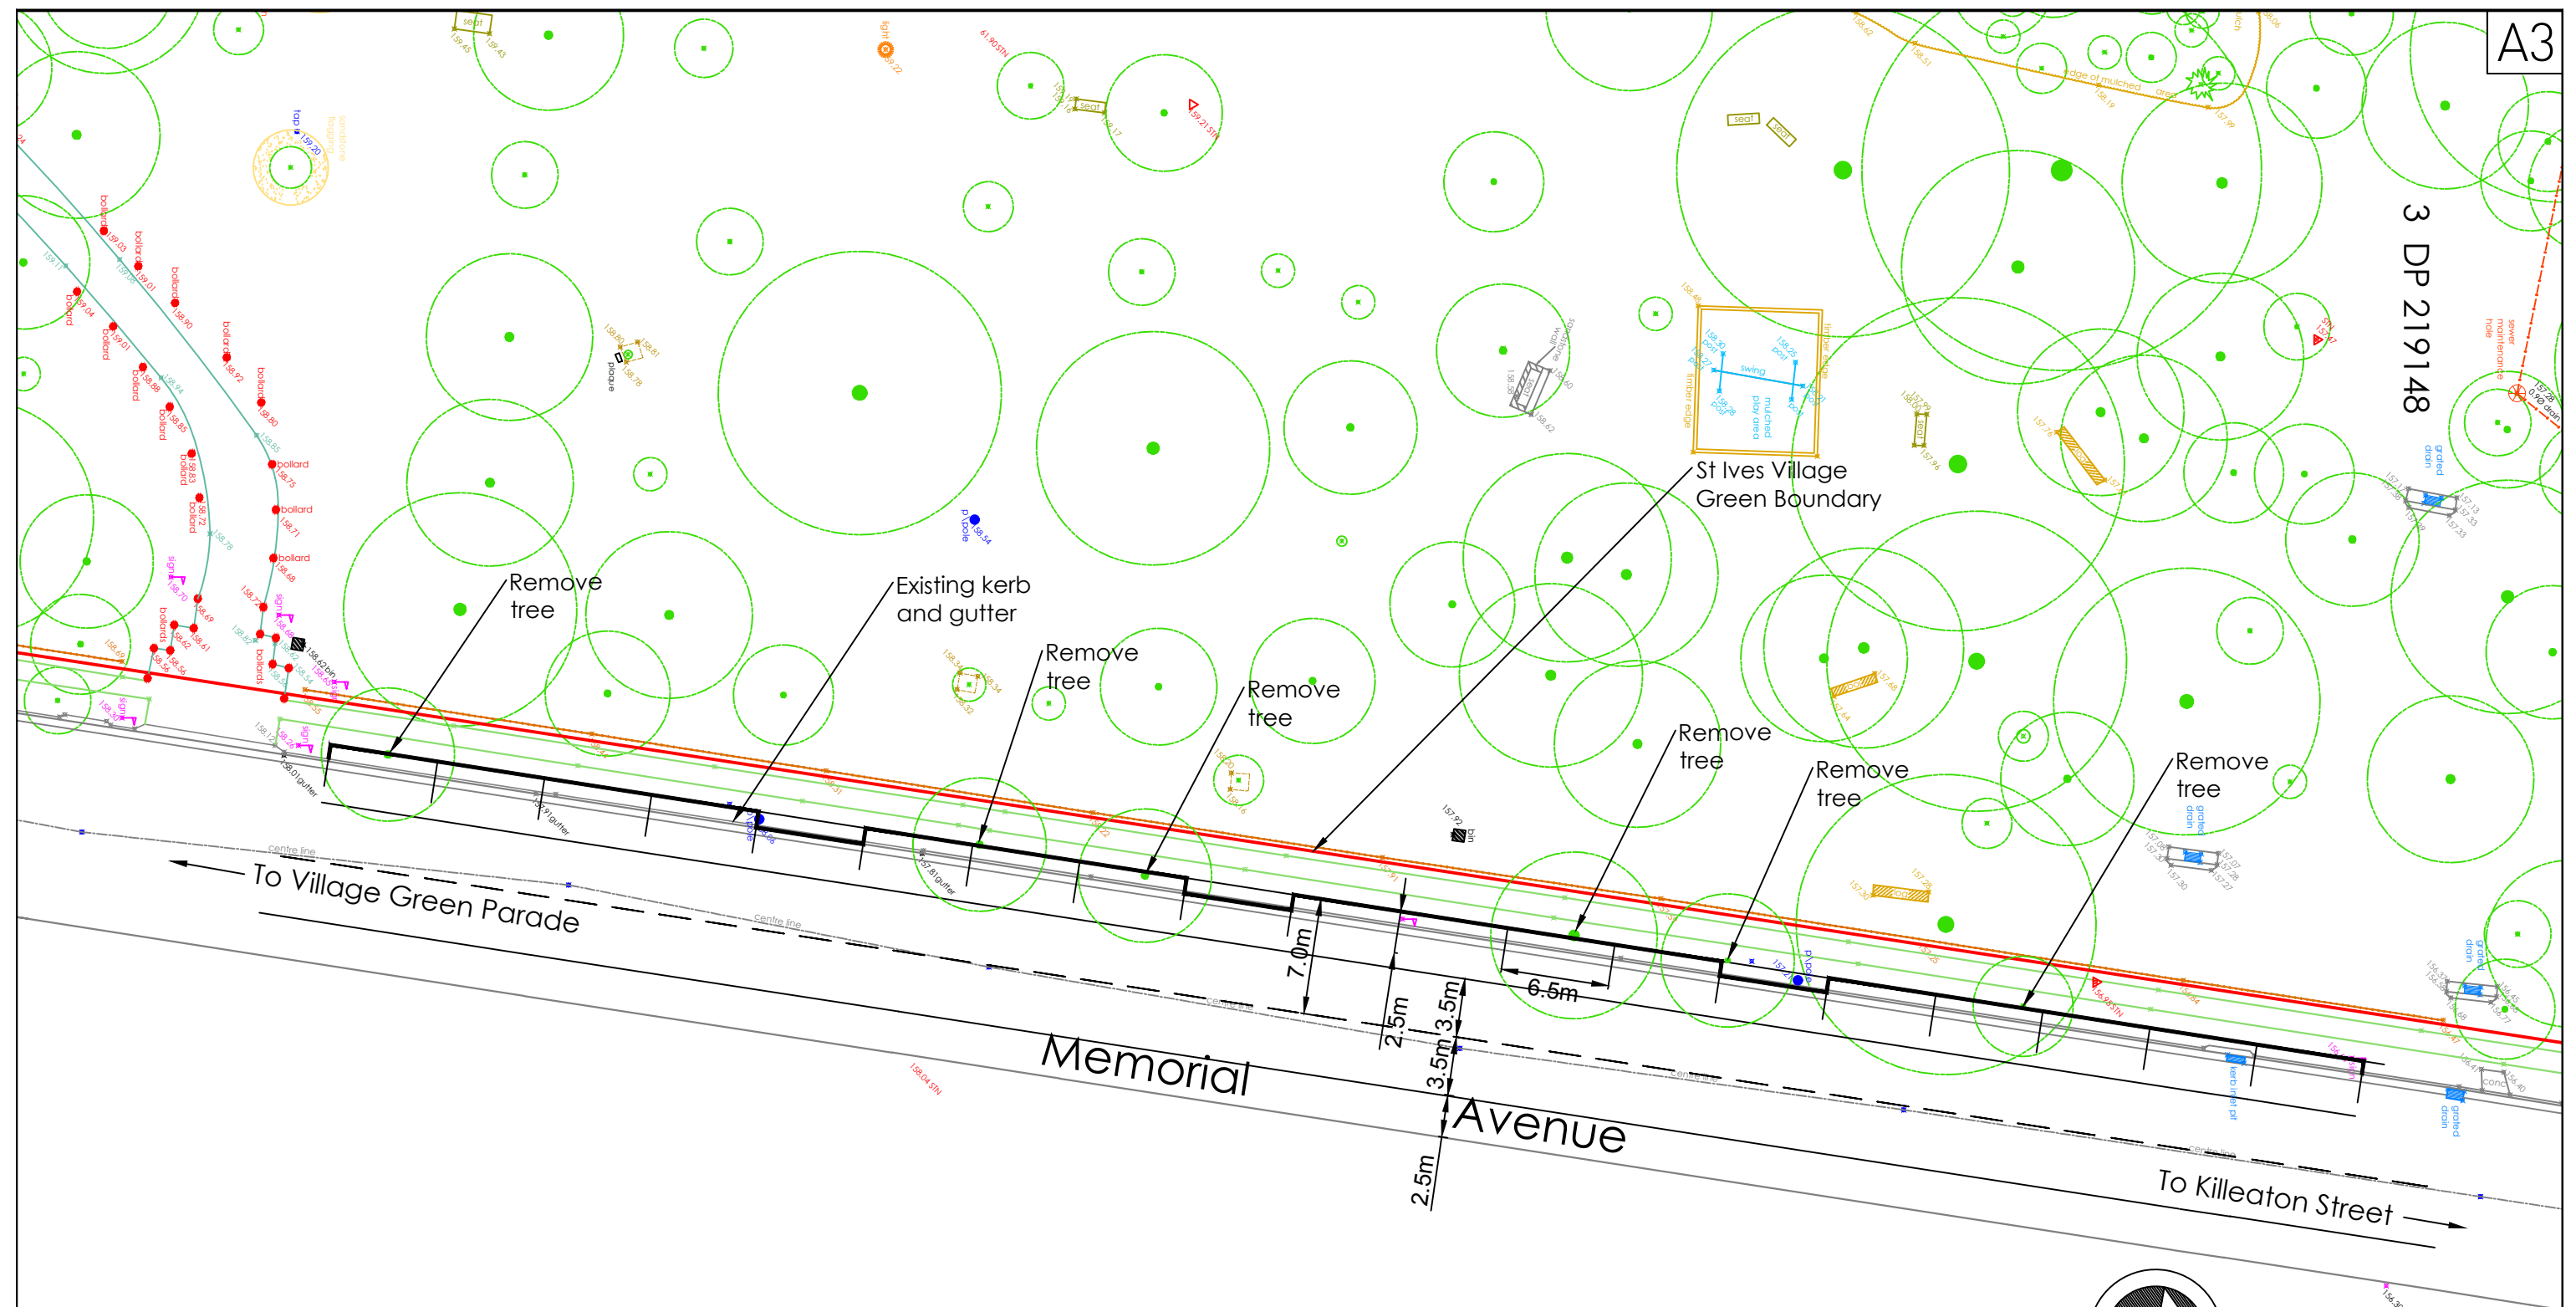


No. of car parking spaces: 16

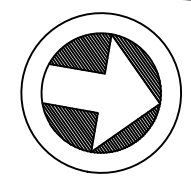


REVISION	DATE	AMENDMENTS	INITIALS	Scale:	APPROVED BY:	Memorial Avenue St Ives Indented Parallel Parking Scenario (Concept Plan)	PLAN N°:	REVISION:
				Not to Scale	.....			
				Designed:				
				Drawn:				
				Datum:				
					NAME:			
					POSITION:			
					DATE:			




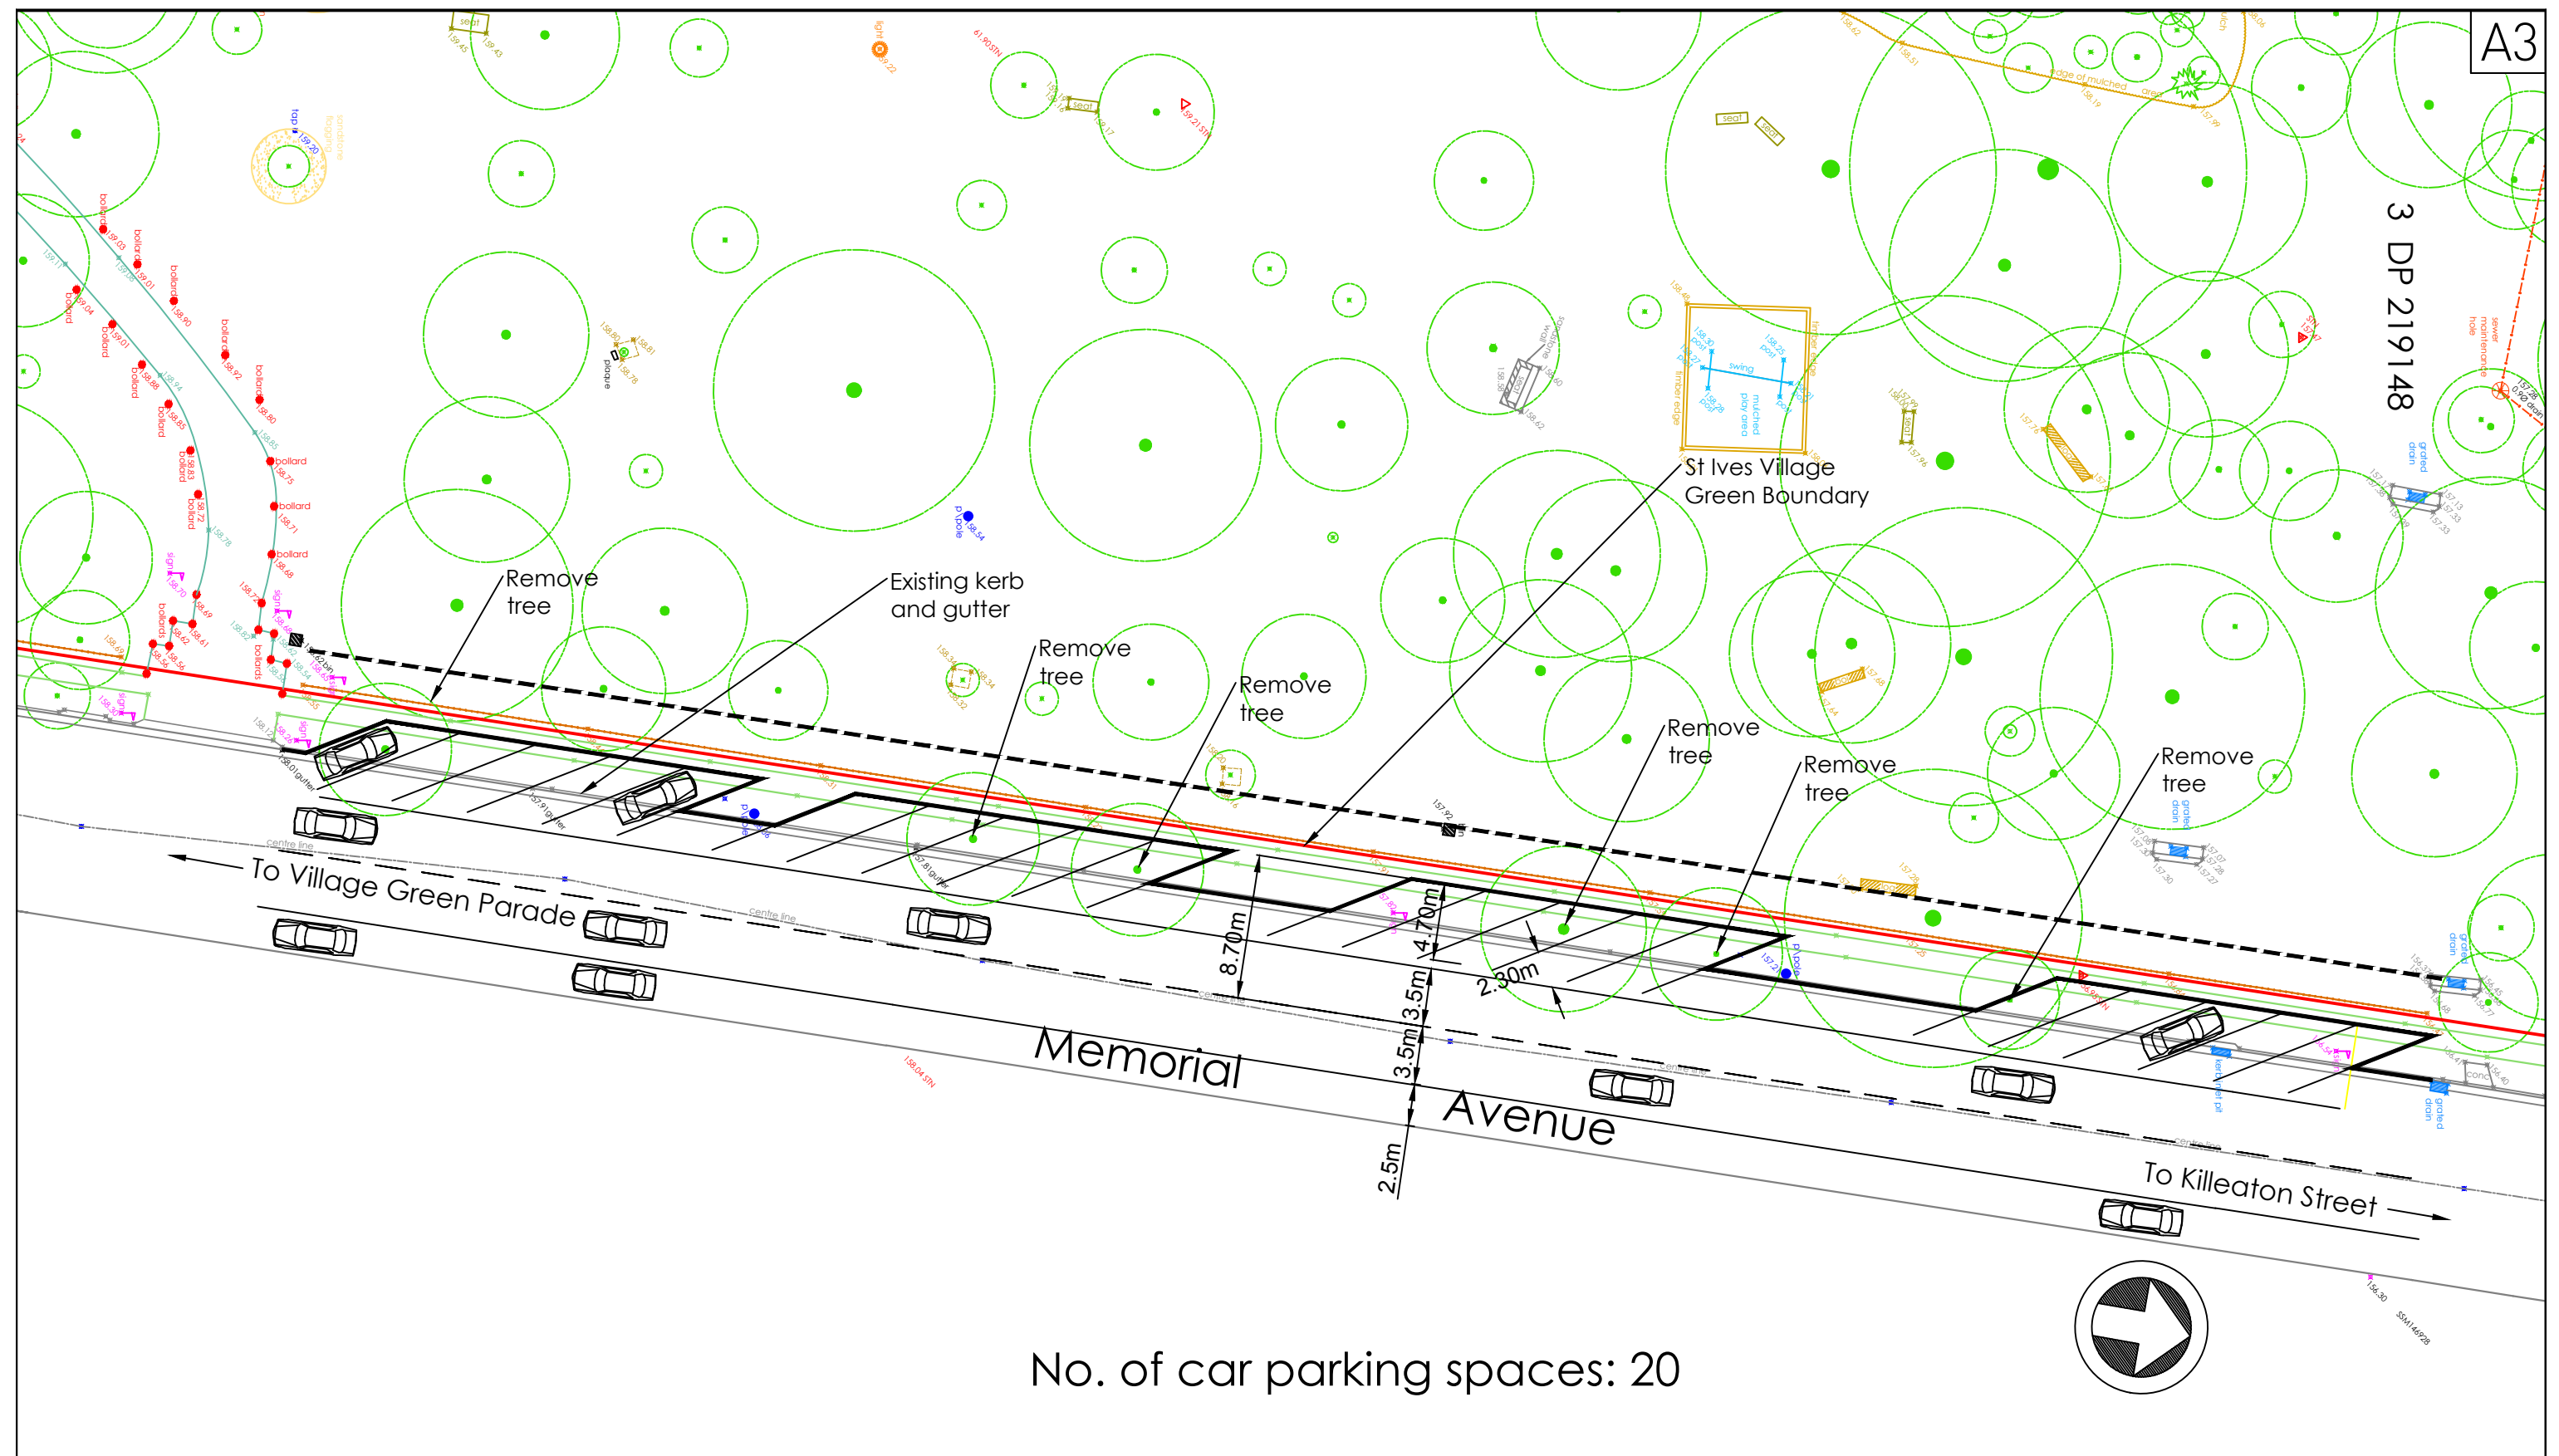

REVISION	DATE	AMENDMENTS	INITIALS	Scale:	APPROVED BY:	Memorial Avenue St Ives 30 degree Angle Parking Scenario (Concept Plan)
				Not to Scale	.....	
				Designed:	NAME: _____	
				Drawn:	POSITION: _____	
				Datum:	DATE: _____	
					PLAN N°:	REVISION:


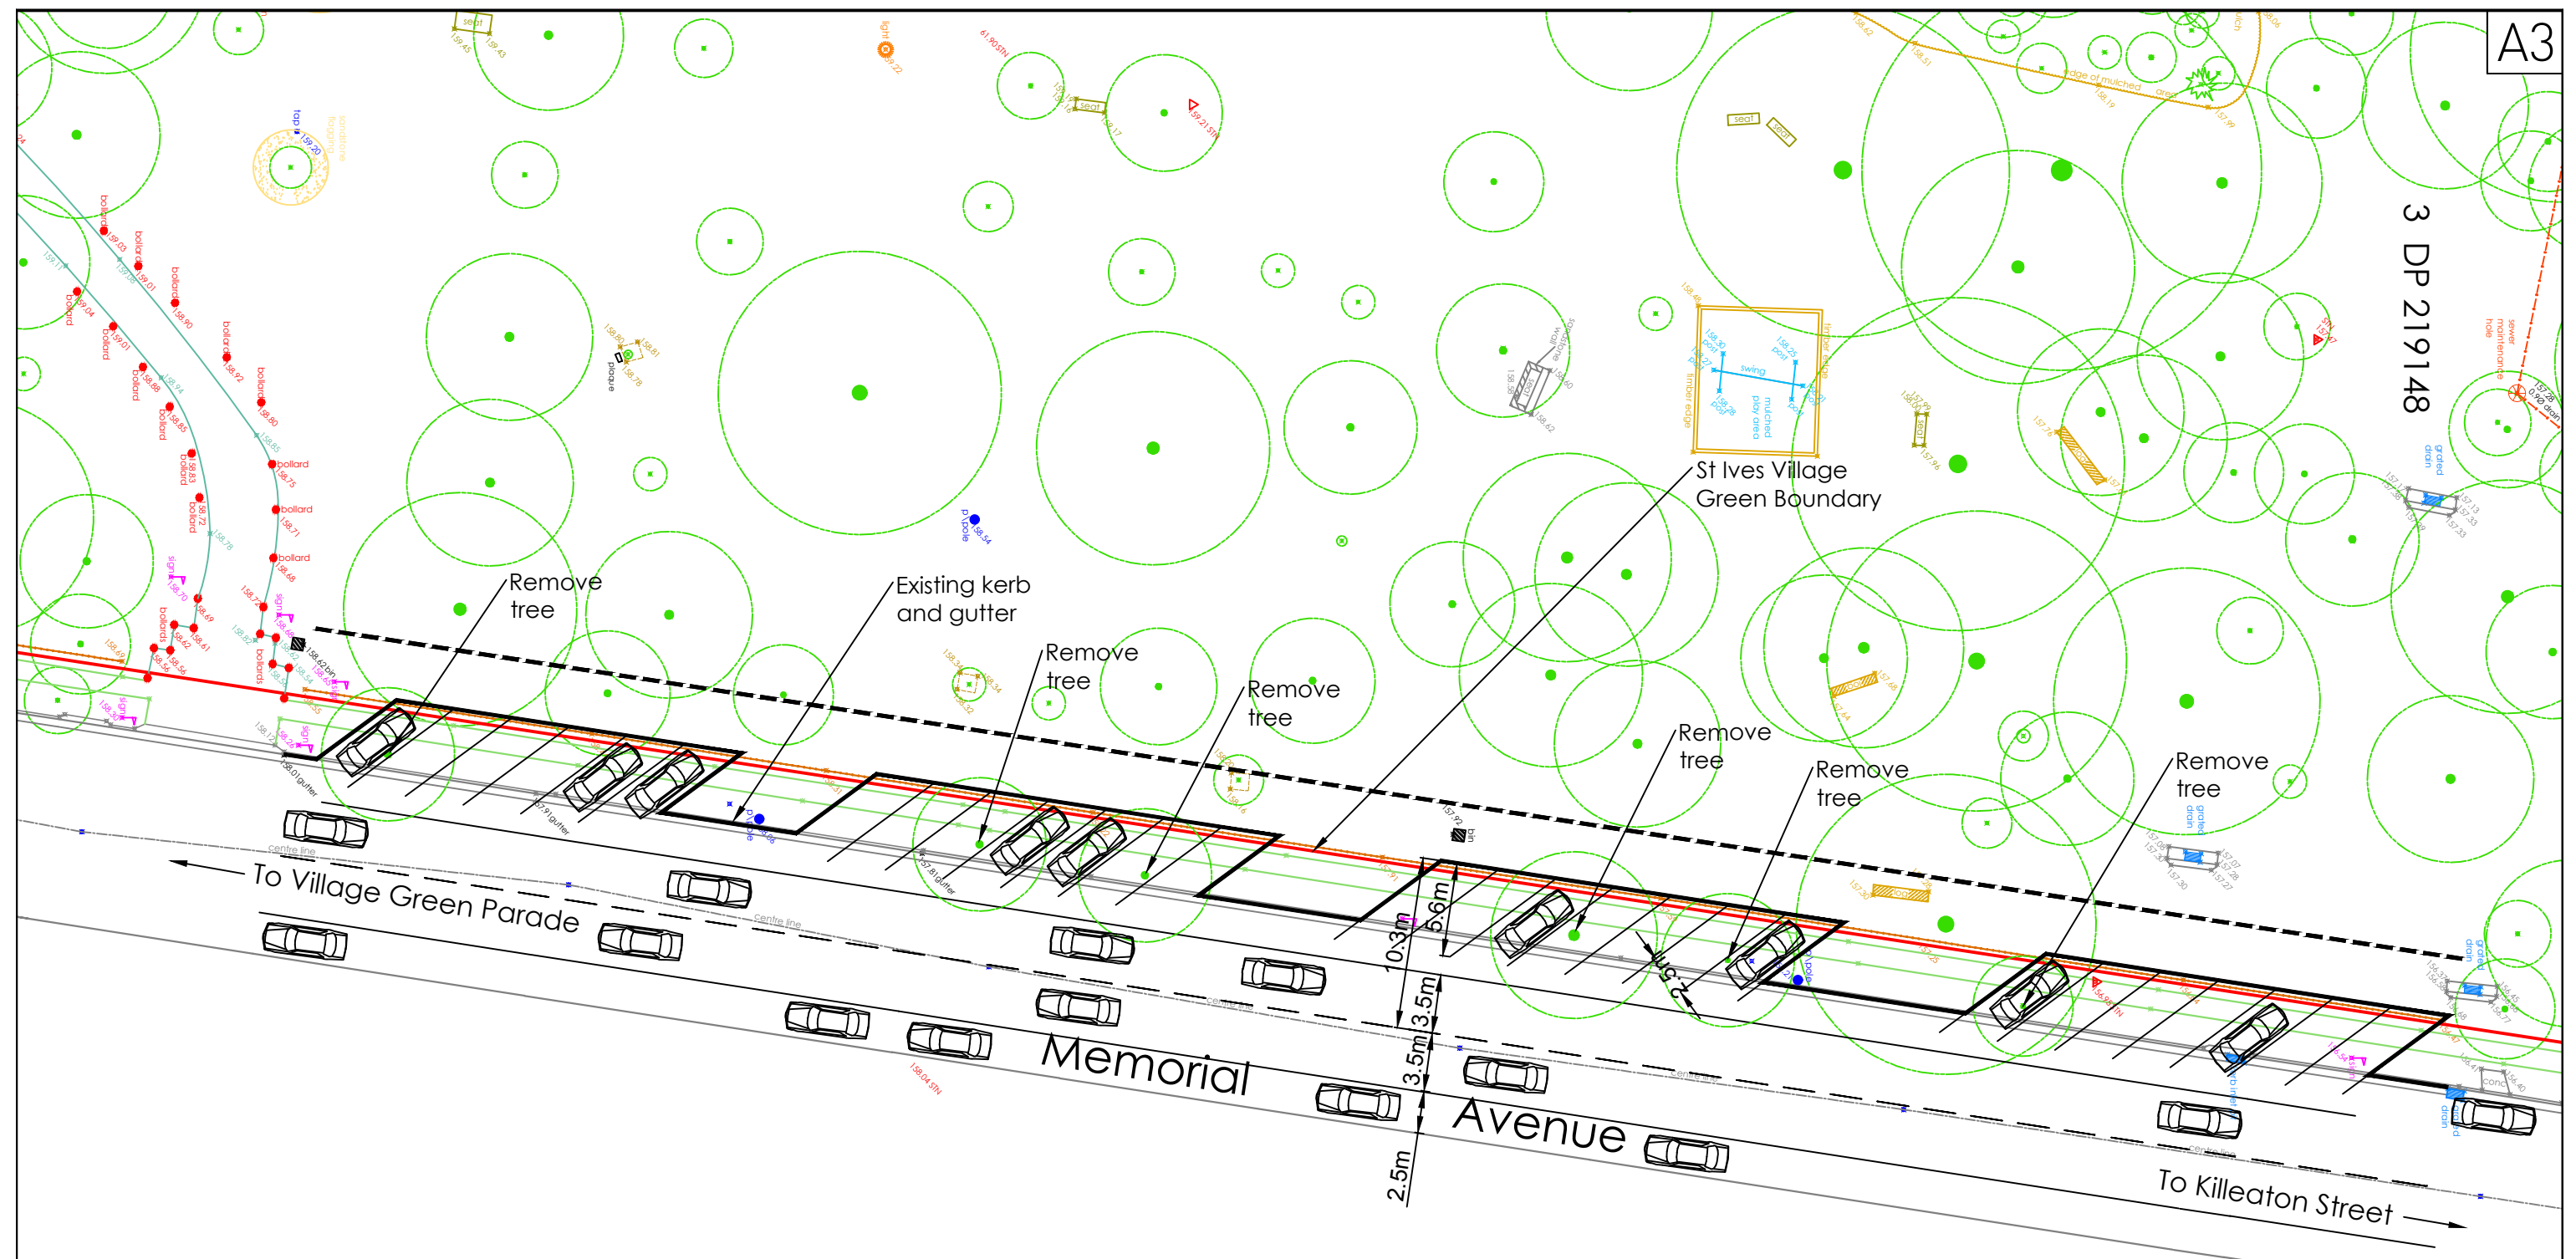


No. of car parking spaces: 27

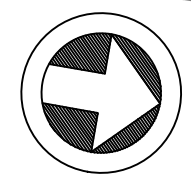

REVISION	DATE	AMENDMENTS	INITIALS	Scale:	APPROVED BY:	Memorial Avenue St Ives 45 degree Angle Parking Scenario (Concept Plan)
				Not to Scale	.....	
				Designed:	NAME: _____	
				Drawn:	POSITION: _____	
				Datum:	DATE: _____	
					PLAN N°:	REVISION:



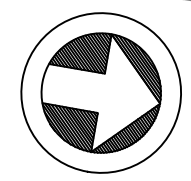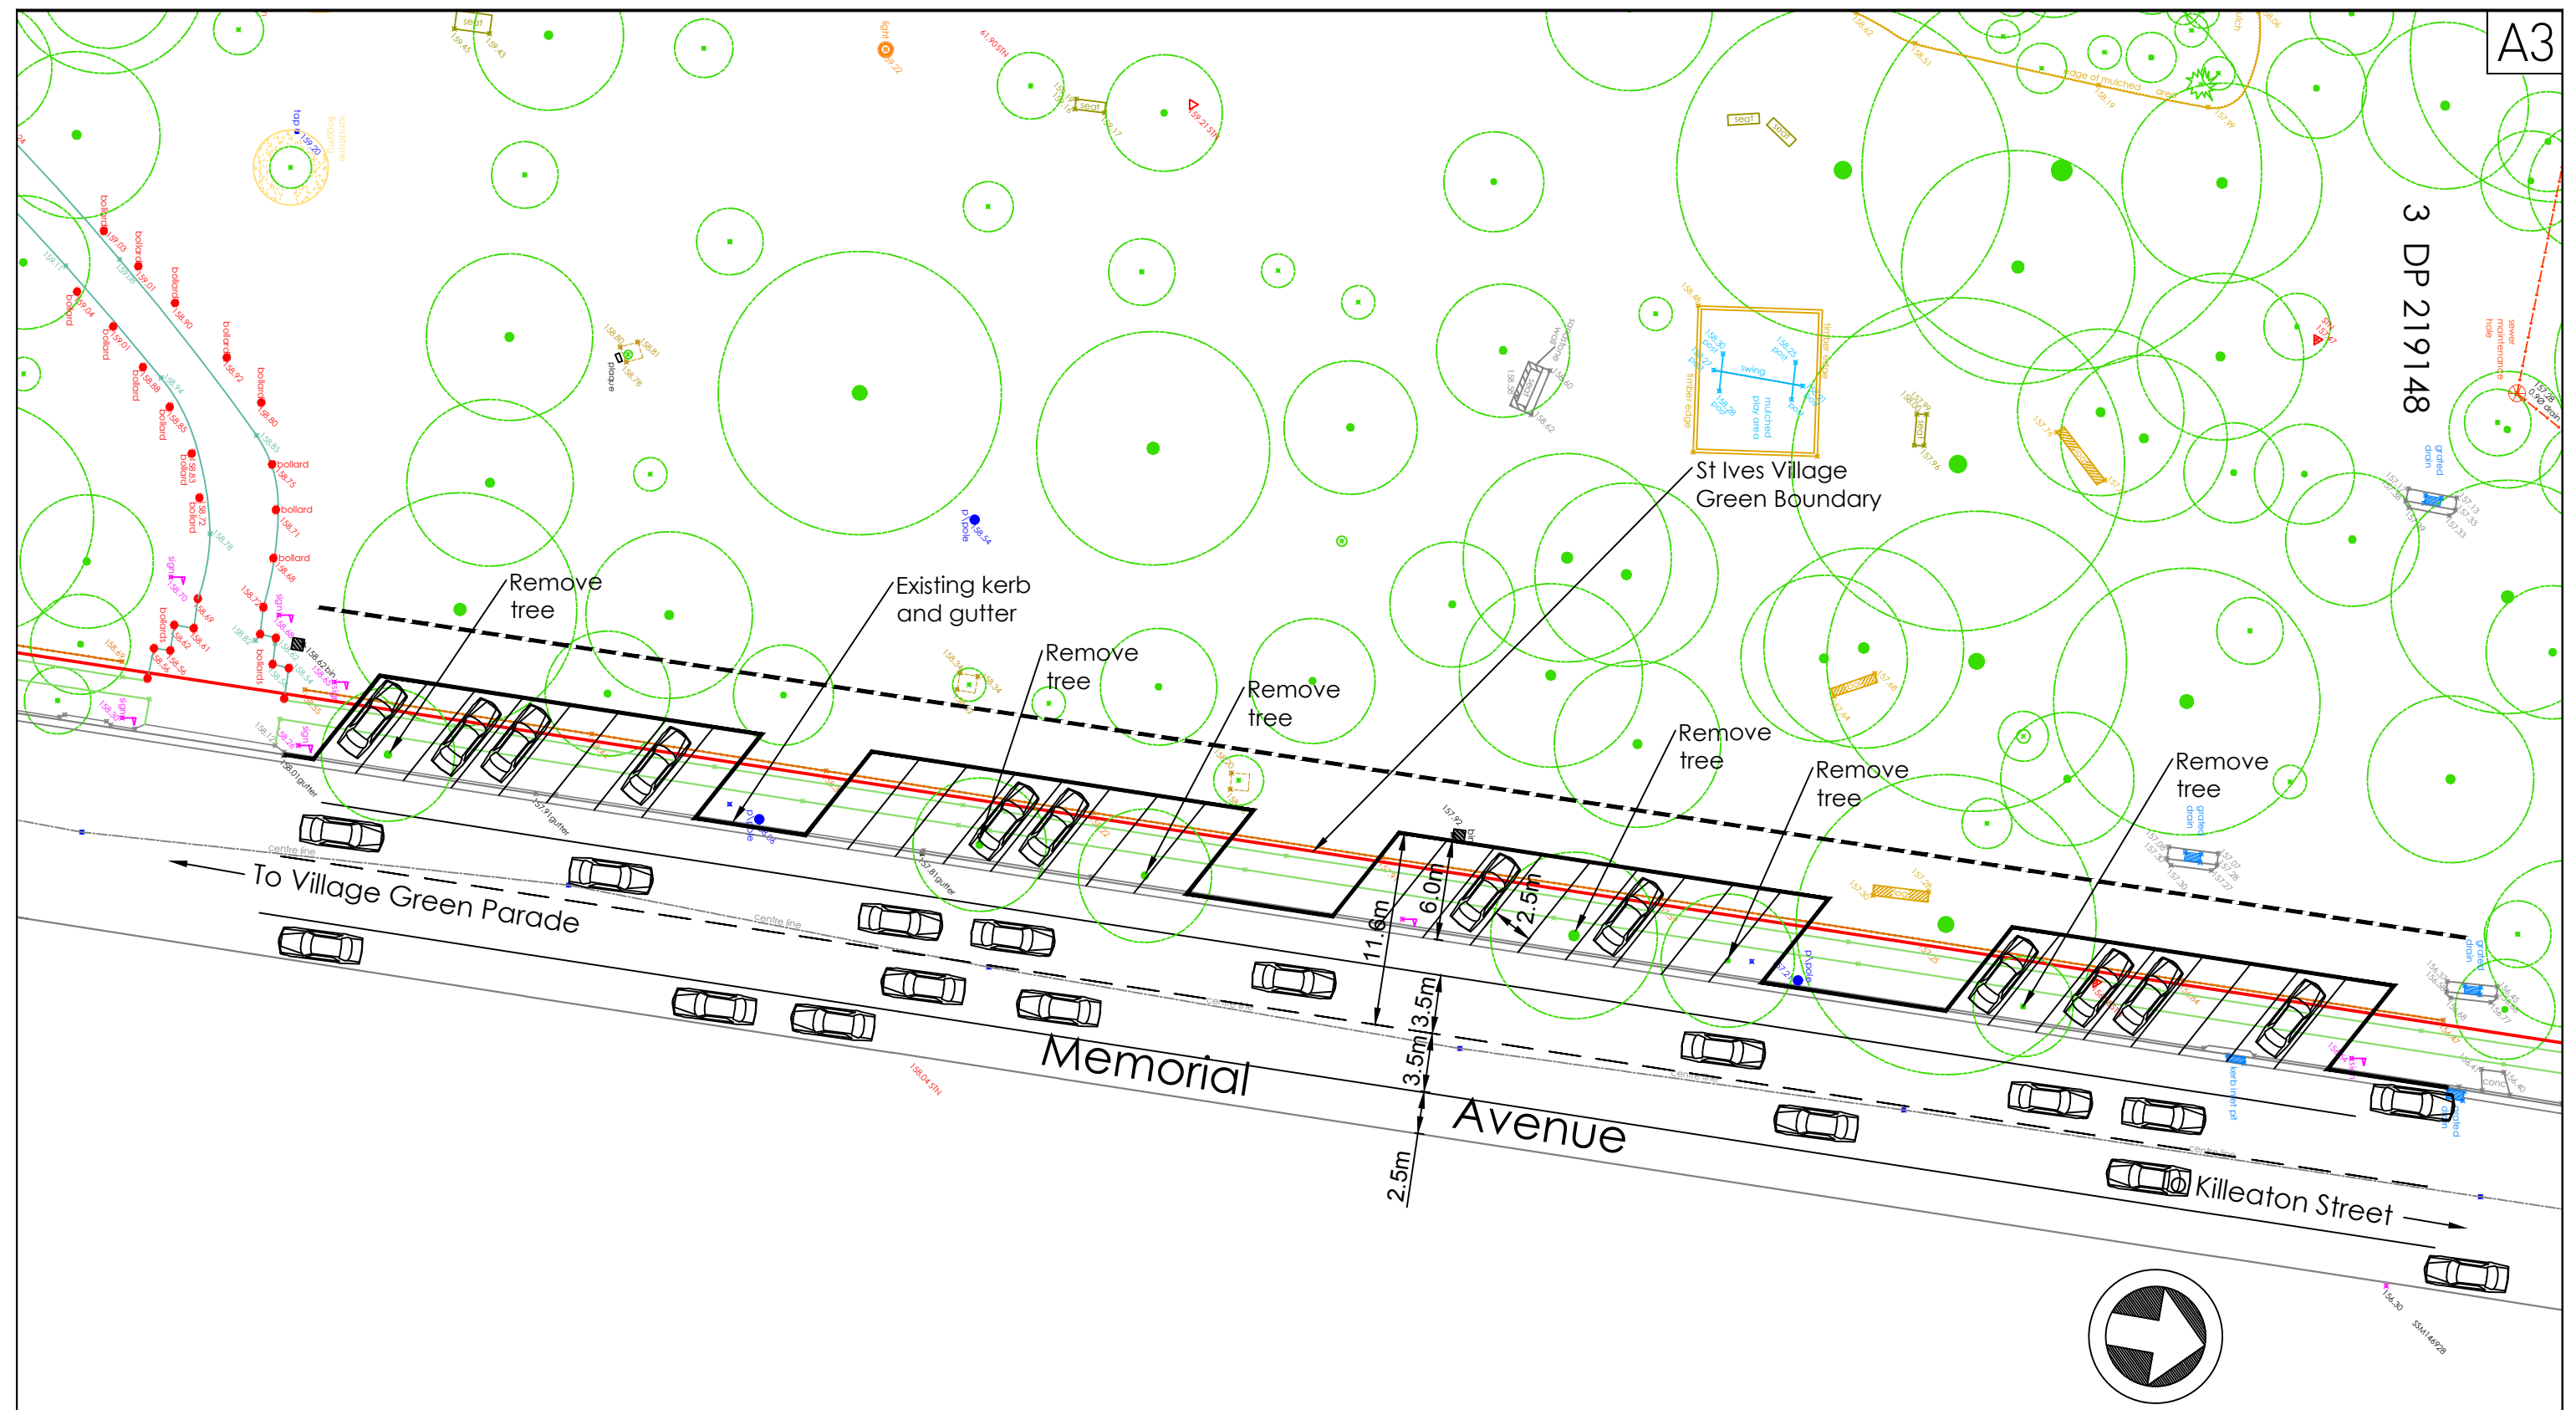

No. of car parking spaces: 31

REVISION	DATE	AMENDMENTS	INITIALS	Scale:	APPROVED BY:	Memorial Avenue St Ives 60 degree Angle Parking Scenario (Concept Plan)	PLAN N°:	REVISION:
				Not to Scale	.....			
				Designed:				
				Drawn:				
				Datum:				
					NAME:			
					POSITION:			
					DATE:			





No. of car parking spaces: 40

REVISION	DATE	AMENDMENTS	INITIALS	Scale:	APPROVED BY:	Memorial Avenue St Ives 90 degree Angle Parking Scenario (Concept Plan)	PLAN N°:	REVISION:
				Not to Scale	.....			
				Designed:				
				Drawn:				
				Datum:				
					NAME:			
					POSITION:			
					DATE:			