



PROPOSED RESIDENTIAL PLANNING PROPOSAL

130 KILLEATON STREET, ST IVES

TRAFFIC, TRANSPORT AND PARKING ASSESSMENT REPORT

6TH MAY 2022

REF 22013

Prepared by

Terraflow Pty Ltd

Traffic and Parking Consultants



TABLE OF CONTENTS

1.	INTRODUCTION	1
2.	PARKING IMPLICATIONS	4
3.	TRAFFIC IMPLICATIONS	7
4.	TRANSPORT ASSESSMENT	17

APPENDICES

APPENDIX A	TRAFFIC COUNT DATA
APPENDIX B	SIDRA MOVEMENT SUMMARY SHEETS
APPENDIX C	COUNCIL'S PEDESTRIAN FACILITIES
APPENDIX D	COUNCIL'S CYCLING MAPS

LIST OF ILLUSTRATIONS

FIGURE 1	LOCATION
FIGURE 2	SITE
FIGURE 3	ROAD HIERARCHY
FIGURE 4	EXISTING TRAFFIC CONTROLS
FIGURE 5A	WEEKDAY AM PEAK TRAFFIC ASSIGNMENT
FIGURE 5B	WEEKDAY PM PEAK TRAFFIC ASSIGNMENT
FIGURE 5C	WEEKEND MIDDAY PEAK TRAFFIC ASSIGNMENT
FIGURE 6	800M WALKING DISTANCE TO LOCAL SERVICES



Copyright and Disclaimer

This report has been prepared for the sole purposes of the client and for the specific purpose for which it was prepared and may not be used for any other application or purpose. The purpose for which this report may be used and relied upon is limited for that which it was commissioned.

Apart from fair dealing for the purposes of private study, research, criticism or review as permitted under the Copyright Act, no part of this report, its attachments or appendices may be reproduced by any process without the written consent of TerraFfic Pty Ltd. Copyright in the whole and every part of this document belongs to TerraFfic Pty Ltd and may not be used, sold, transferred, copied or reproduced in whole or in part in any manner or form or in or on any media to any person without the prior written consent of TerraFfic Pty Ltd.



1. INTRODUCTION

This report has been prepared to accompany a Planning Proposal to Ku-ring-gai Council for a residential development to be located at 130 Killeaton Street, St Ives (Figures 1 and 2).

The development site is located on the southern side of Killeaton Street approximately 80m east of Mona Vale Road. The development site has an area of 2,803m² and a frontage of 34.6m to Killeaton Street. The site is currently zoned *SP2 - Infrastructure (Education Establishments)* and is improved by a large freestanding residence that gains vehicular access to Killeaton Street via a single width access driveway.





Photograph of the site frontage

The Urban Design Study prepared by The Planning Hub for the Planning Proposal supports a high density residential flat building containing approximately 40 dwellings. The development would be served by a basement carpark in compliance with Council's requirements. Provision would also be made for on-site waste collection by Council's waste collection vehicle.

Vehicular access to the development would be via a 6.0m wide combined entry/exit driveway off Killeaton Street.

The purpose of this report is to assess the traffic, transport and parking implications of the Planning Proposal.

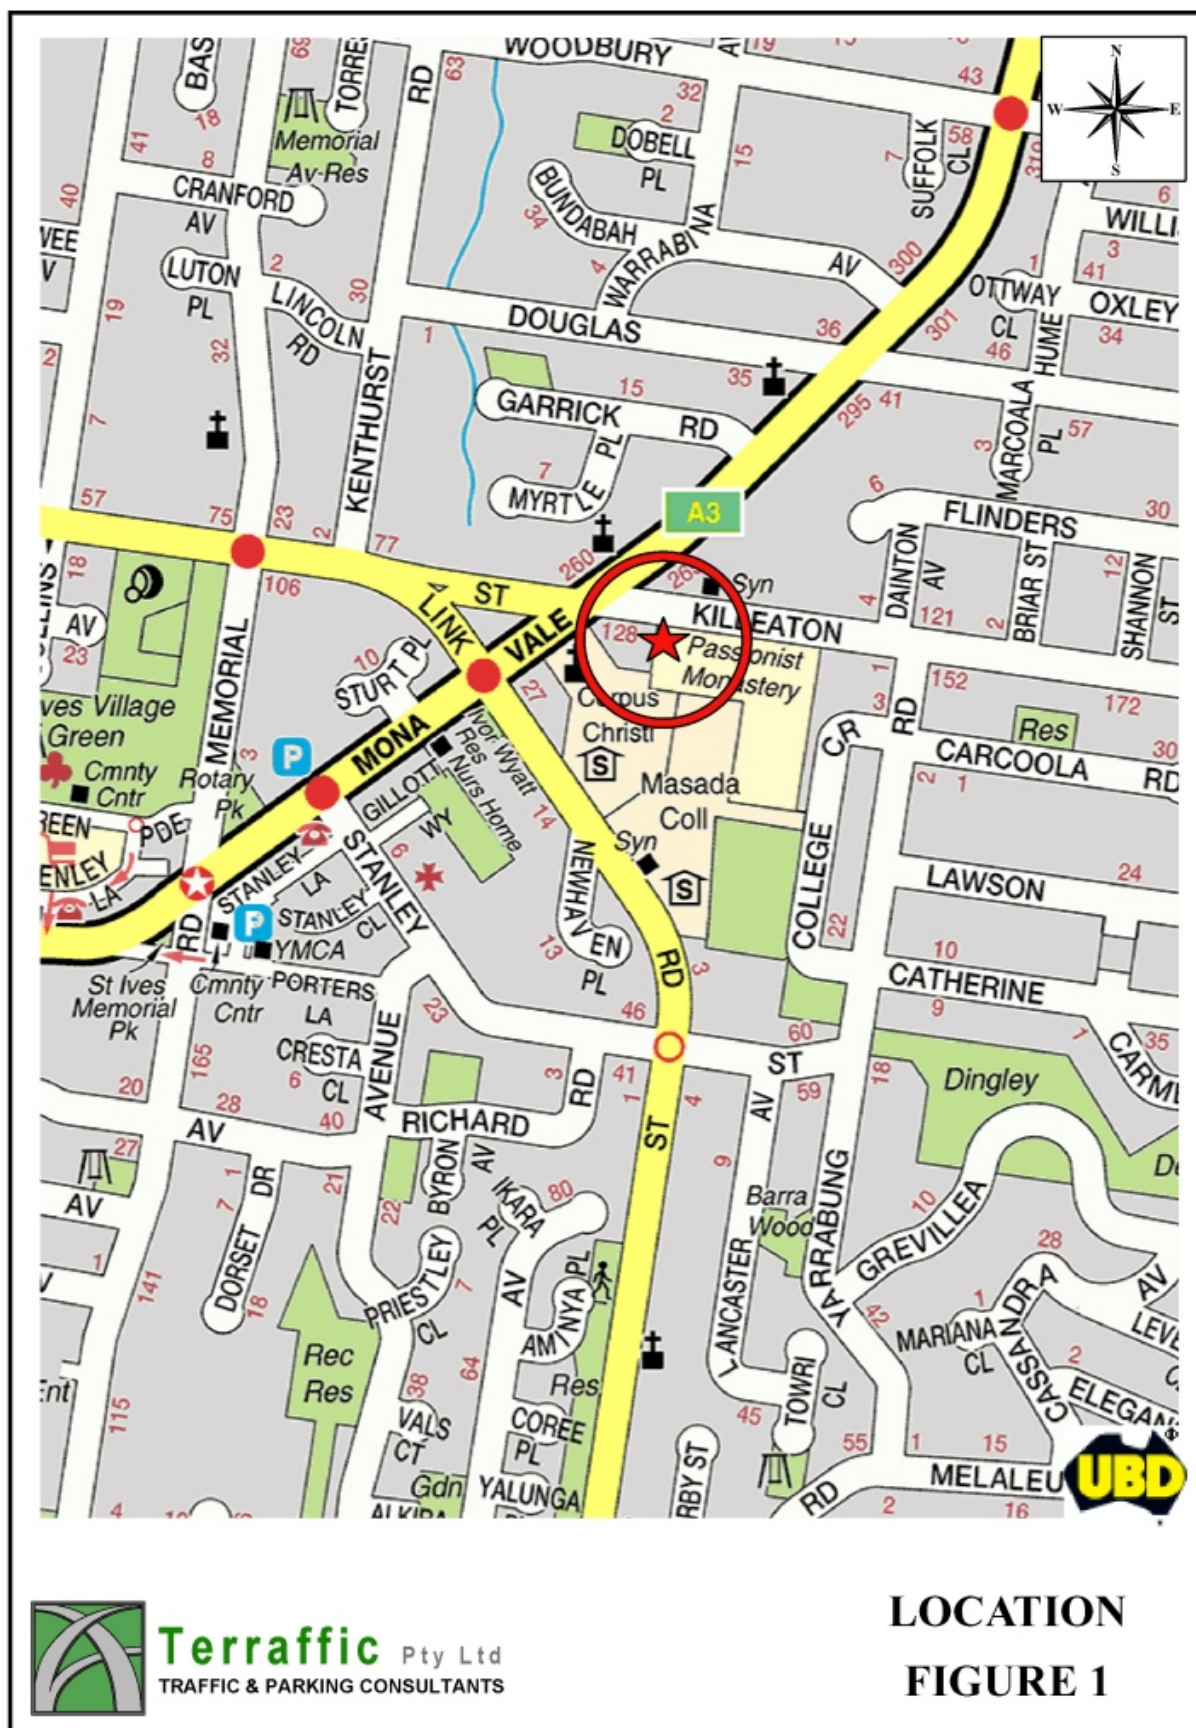

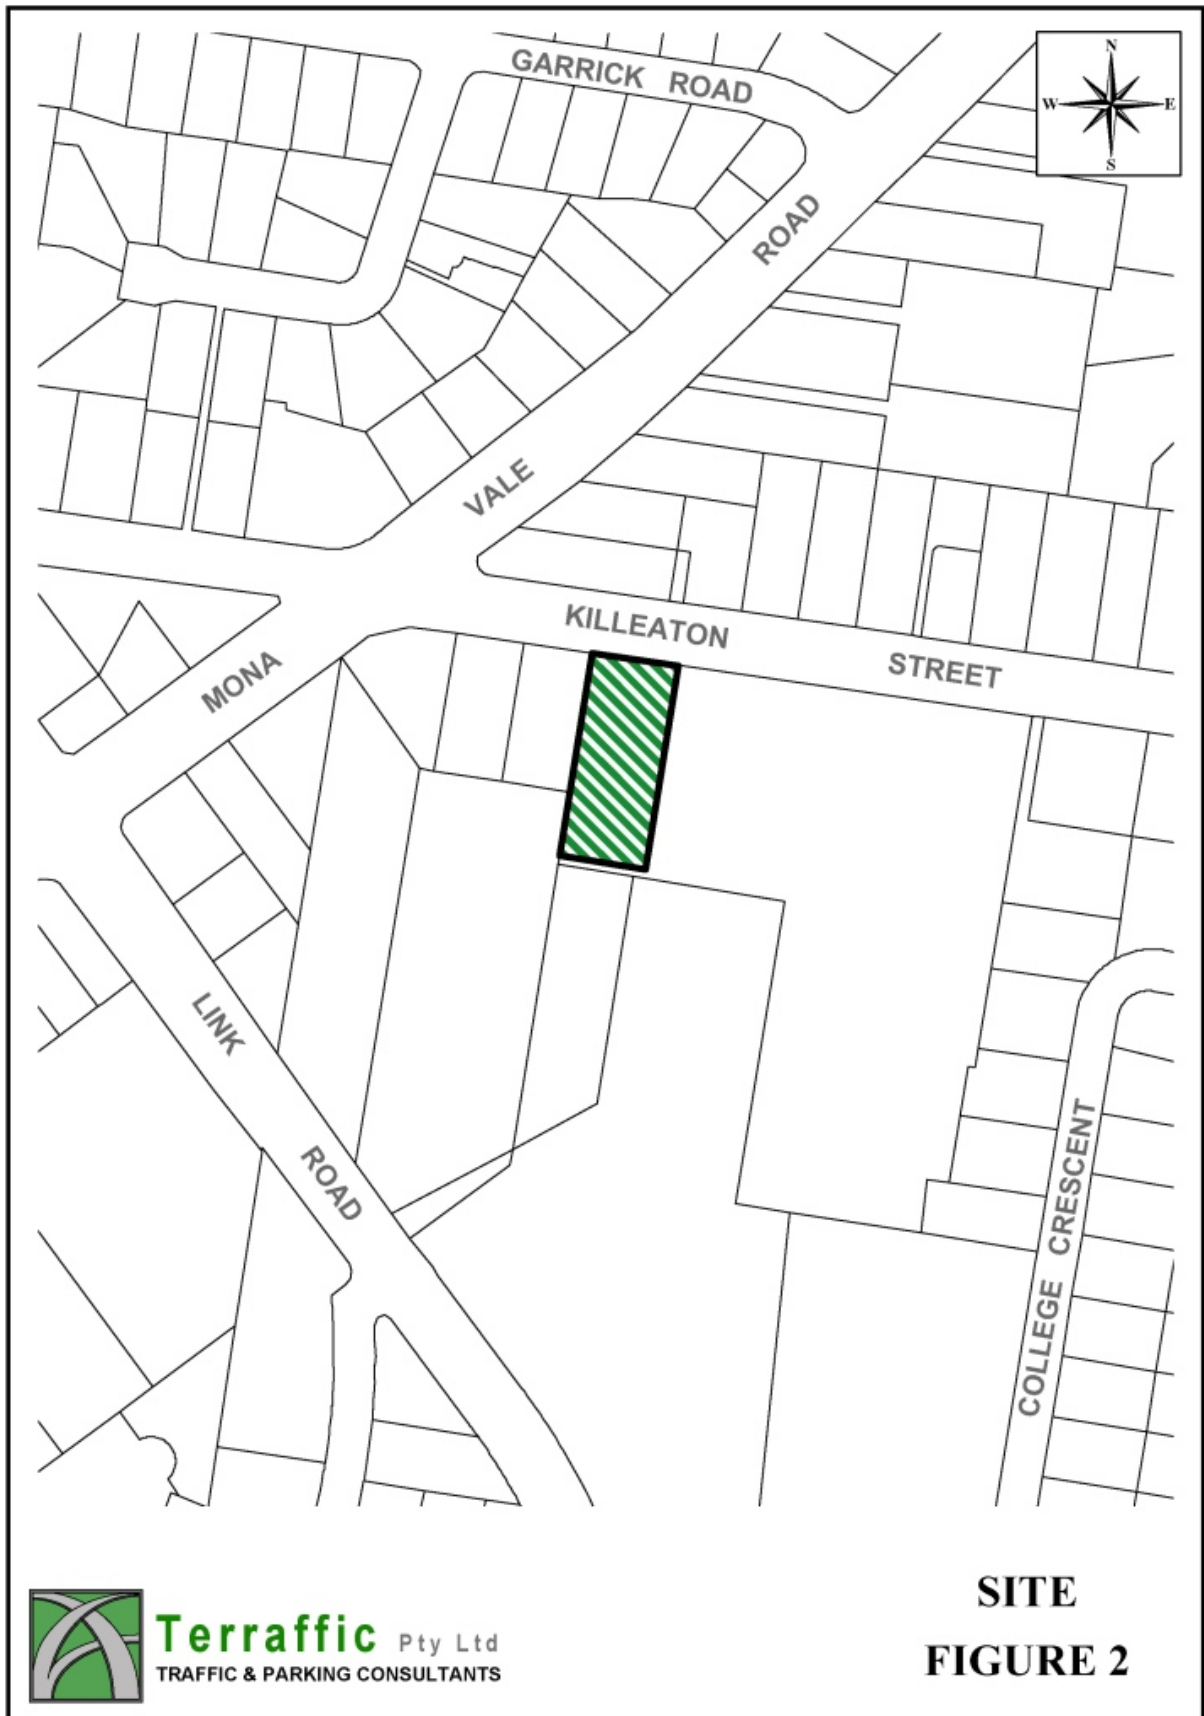



2. PARKING IMPLICATIONS

Off-Street Parking Requirements

Part 22R.1 of Council's Local Centres DCP (effective 1st October 2021) specifies the following parking rates that apply to residential flat buildings located further than 400m from a railway station:

Dwelling Size	Minimum number of parking spaces per dwelling
Studio Unit	0.5 space per unit
One bedroom	1.0 space per unit
Two bedrooms	1.25 spaces per unit
Three bedrooms	2.0 spaces per unit
Visitor parking	1 space per 4 units

In the calculation of the parking spaces, overall requirement figures are to be rounded up to the nearest integer.

For the purposes of this assessment, it will be assumed that the development would comprise 40 x 2 bedroom units.

Application of these requirements to a development containing 40 x 2 bedroom units would yield a minimum parking provision of 60 car spaces as follows:

40 x 2 bedroom dwellings @ 1.25 spaces per dwelling	50.0 spaces
40 dwellings @ 1 visitor space per 4 dwellings	10.0 spaces
Total	60.0 spaces

Carpark Compliance

The car parking areas and access ramps would need to be designed in accordance with the following requirements of the Australian Standard AS/NZS2890.1:2004 – “*Off-street car parking*”:

- Parking spaces must have a minimum length of 5.4m and width of 2.4m
- An additional 0.3m width is to be provided for spaces adjacent to a wall or obstruction



-
- A minimum access/manoeuvring aisle width of 5.8m
 - 1.0m wide blind aisle extensions are to be provided where required
 - Pavement cross-falls at parking spaces must not exceed 5% (1 in 20) in any direction
 - Columns are to be located in accordance with Clause 5.2 of the Standard
 - The first 6m of the access ramp from the property boundary cannot exceed 5% (1 in 20)
 - The maximum gradient of access ramps will not exceed 25%
 - Crest ramp transitions must not exceed 12.5% (1 in 8) over a distance of 2.0m
 - Sag ramp transitions must not exceed 15% (1 in 6.7) over a distance of 2.0m
 - Two-way access roads and ramps require a minimum width of 6.1m comprising a 5.5m roadway and 2 x 300mm wide kerbs on both sides of the ramp
 - Single width roads and ramps require a minimum roadway width of 3.6m comprising a 3.0m roadway and 2 x 300mm wide kerbs
 - Curved ramps are to satisfy Table 2.2 and Figure 2.9
 - A minimum headroom clearance of 2.6m is to be provided to facilitate access by Council's waste collection vehicle
 - A minimum headroom clearance of 2.2m applies to the remaining carpark
 - Pedestrian sight lines are required in accordance with Figure 3.3

The disabled parking spaces would also need to satisfy the Australian Standard AS/NZS2890.6:2009 – “*Off-street parking for people with disabilities*” as follows:

- A 5.4m long x 2.4m wide dedicated (non-shared) parking space
- An adjacent shared area that is also 5.4m long x 2.4m wide
- A minimum headroom of 2.5m above the disabled spaces
- Pavement cross-falls in disabled spaces do not exceed 2.5% (1 in 40) in any direction

Bicycle Parking

Part 7B.2 of Council's DCP specifies the following bicycle parking rates that apply to residential flat buildings:

- 1 Provide on-site, secure bicycle parking spaces and storage at the following rates:
 - i) 1 bicycle parking space per 5 units or part thereof for residents within the residential car park area; and
 - ii) 1 bicycle parking space (in the form of a bicycle rail) per 10 units for visitors in the visitor car park area.
- 2 All on-site bicycle parking spaces and storage are to be designed to AS2890.3.



Application of those requirements to the Planning Proposal yields a bicycle parking requirement of 12 secure bicycle spaces calculated as follows:

40 dwellings @ 1 bike space per 5 dwellings	8 bike spaces for residents
40 dwellings @ 1 bike space per 10 dwellings	4 bike spaces for visitors
Total	12 bike spaces



3. TRAFFIC IMPLICATIONS

Road Hierarchy

The road hierarchy allocated to the road network in the vicinity of the site by the Roads and Maritime Services (RMS) is illustrated on Figure 3 and shows the following State and Regional Roads:

STATE ROADS

Mona Vale Road

REGIONAL ROADS

Killeaton Street – Link Road

As can be seen, Mona Vale Road is a classified *State Road* performing an arterial road function. Mona Vale Road typically carries three traffic lanes in each direction with opposing traffic flows separated by a centre median island.


The section of Killeaton Street to the east of Mona Vale Road is an unclassified *Local Road* performing a collector road function. It has a pavement width of approximately 9.8m with unrestricted parking along both sides of the road.


The existing traffic controls in the vicinity of the site are illustrated on Figure 4 and includes the ALL TRAFFIC LEFT restriction when exiting Killeaton Street onto Mona Vale Road.

Existing Traffic Conditions

An indication of existing traffic conditions on the road network serving the site is provided from a count of traffic activity at the intersection of the Mona vale Road and Killeaton Street conducted between 7.00am - 9.00am and 4.00pm - 6.00pm on Thursday 24th February 2022. The result of the count of traffic activity is reproduced in Appendix A revealing that:

- the AM peak period occurred between 7.30 – 8.30am. At that time, two-way traffic flows on Killeaton Street past the site were in the order of 28 vehicles per hour (vph) comprising 11vph heading eastbound and 17vph heading westbound towards Mona Vale Road

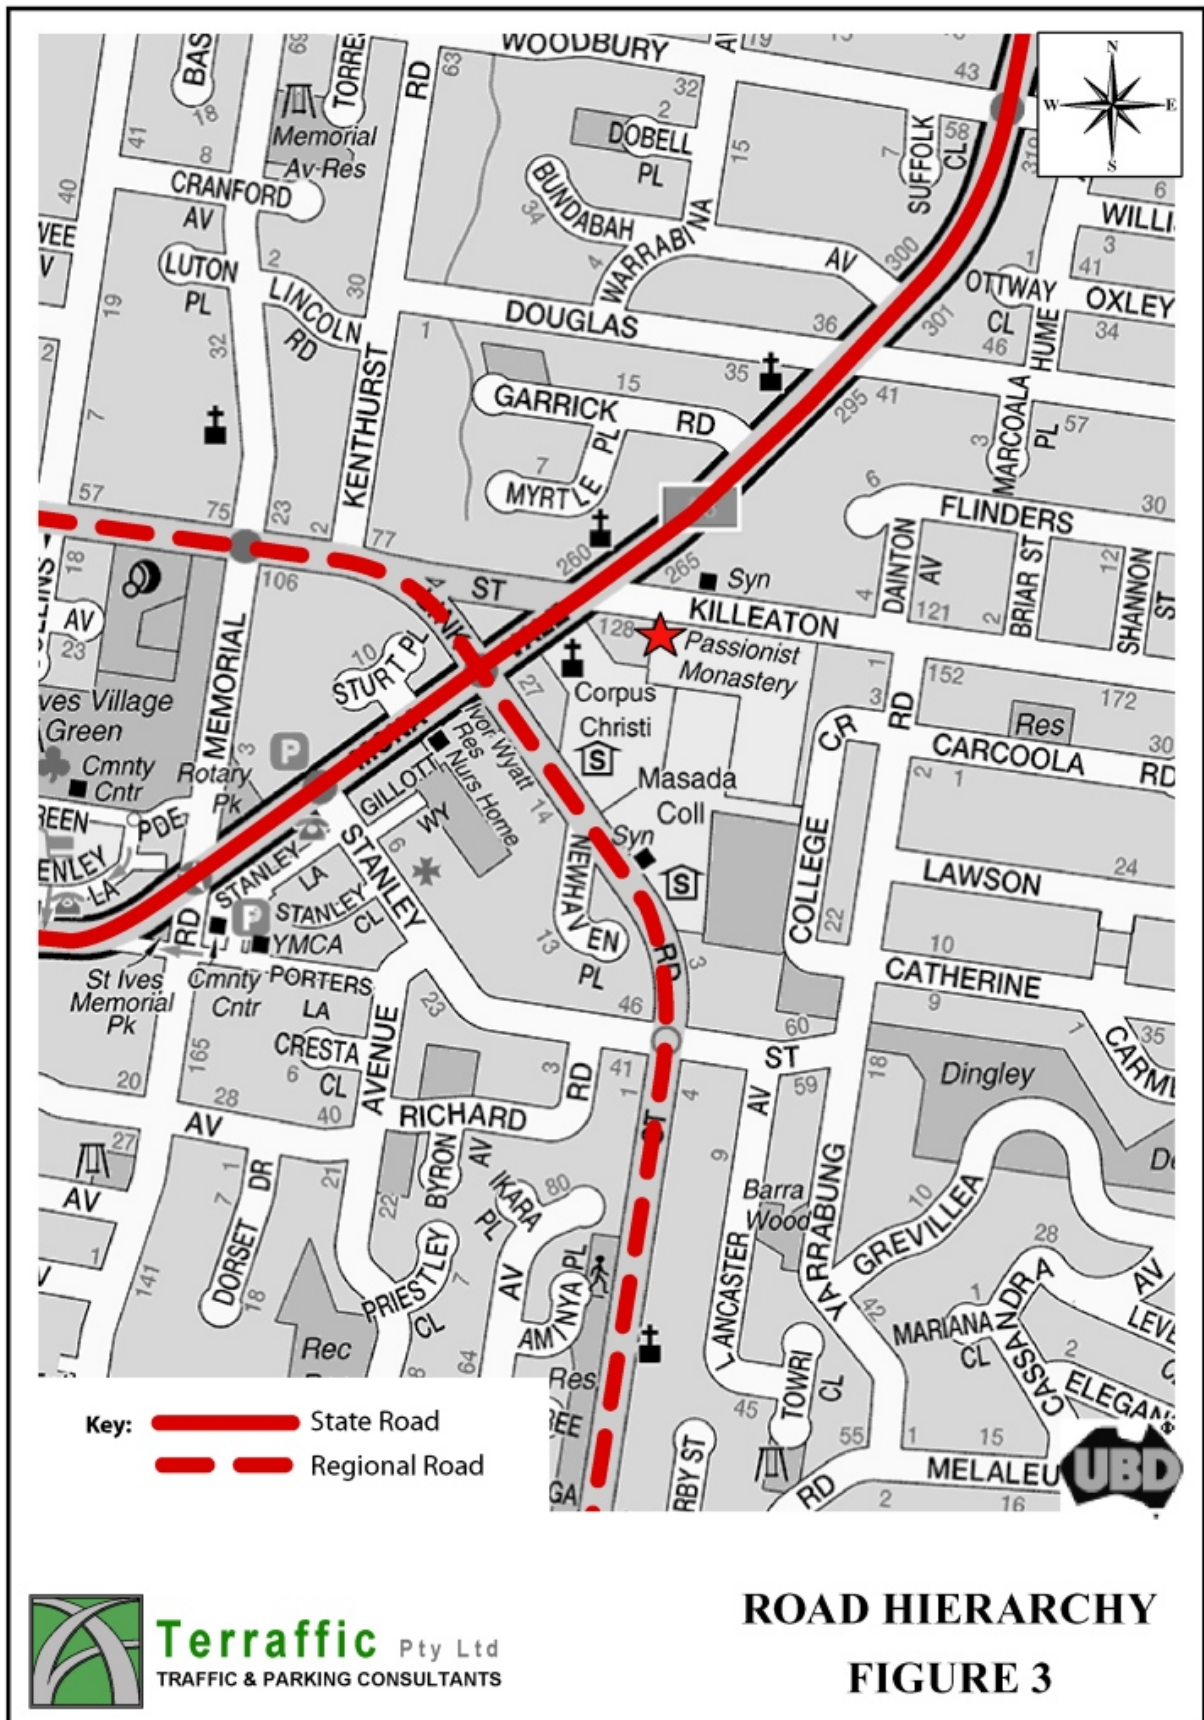

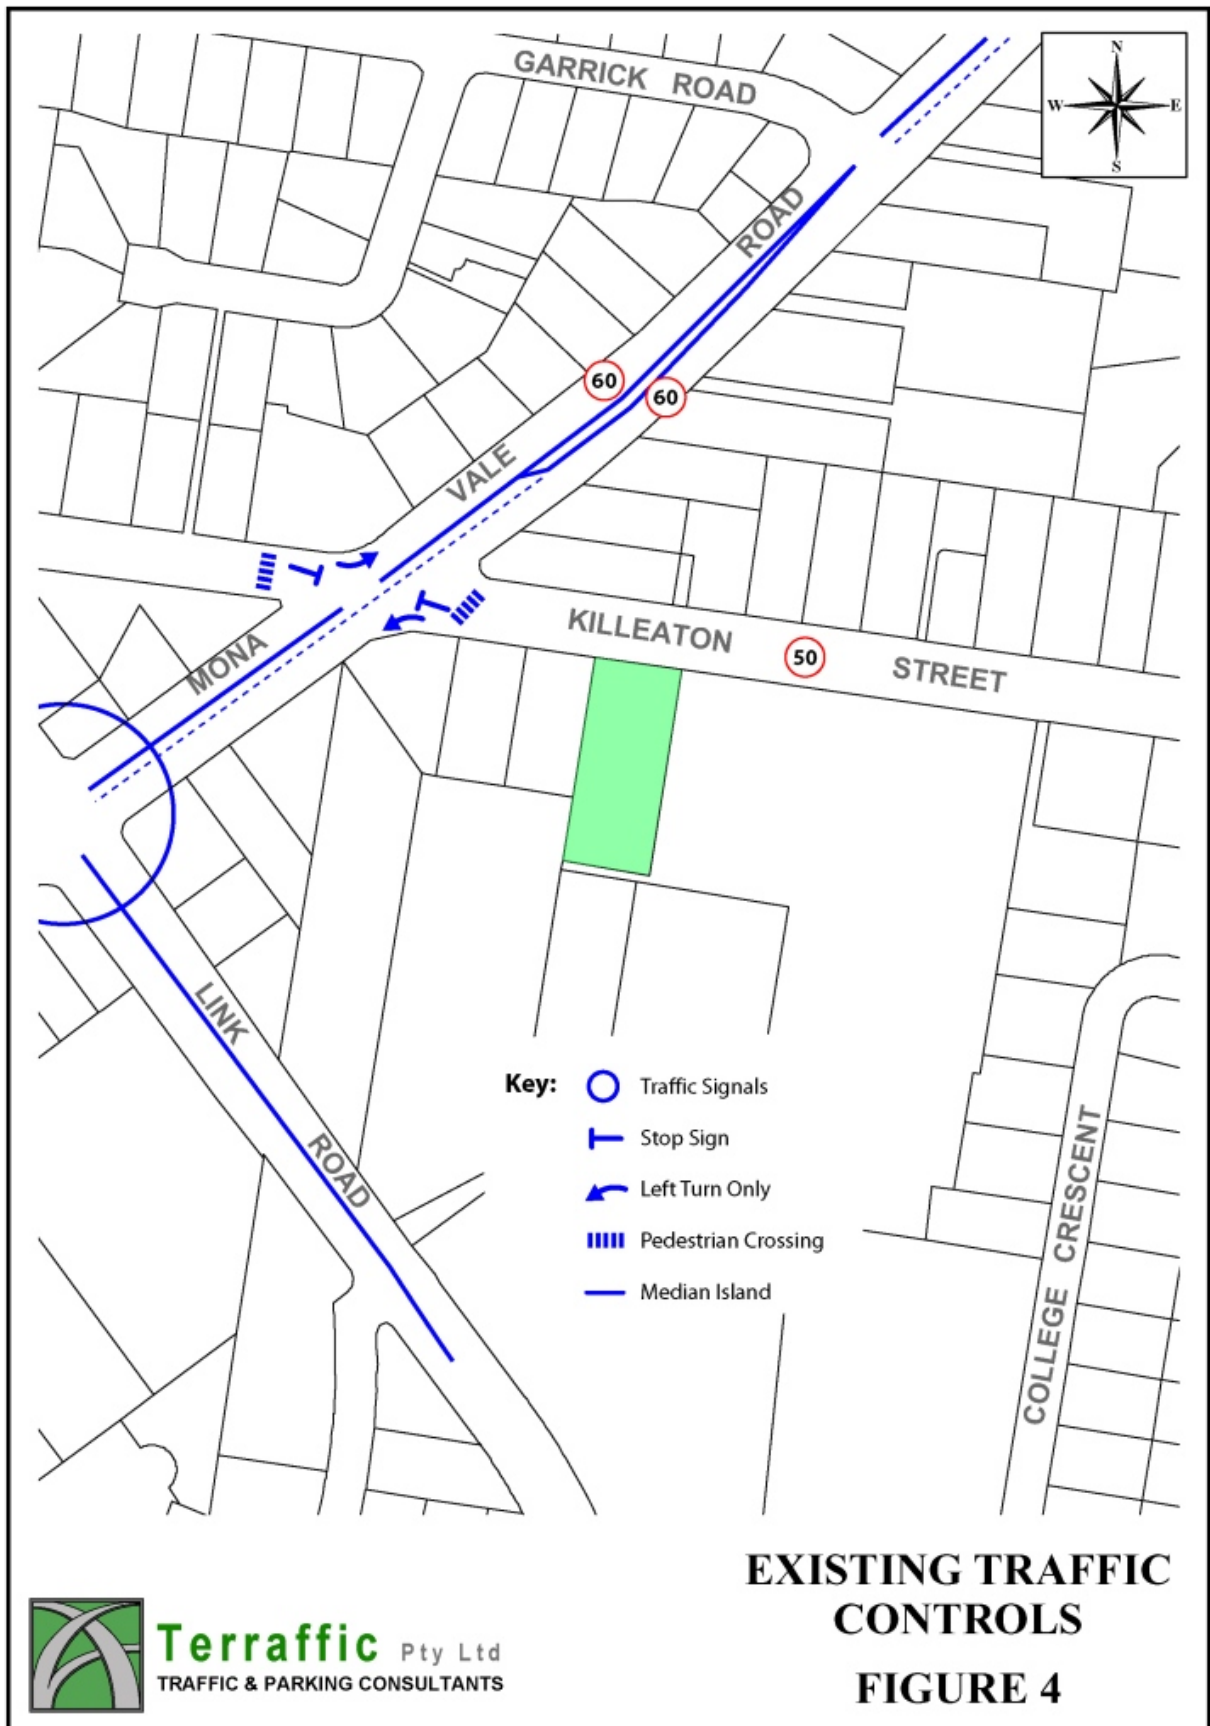



- the PM peak period occurred between 4.15 – 5.15pm. At that time, two-way traffic flows on Killeaton Street past the site were in the order of 32vph comprising 7vph heading eastbound and 25vph heading westbound towards Mona Vale Road

Projected Traffic Generation

An indication of the traffic generation potential of the proposed development is provided by reference to the RMS *Guide to Traffic Generating Developments* (October 2002). The traffic generation rates specified in the Guidelines are based on extensive surveys of a wide range of land uses throughout Sydney and regional NSW.

The 2002 Guidelines nominate a traffic generation rate of 0.29 vehicle trips per hour (vtph) per unit for high density residential flat buildings in Metropolitan Sub-Regional Centres. While the 2002 Guidelines do not provide a generation rate for weekend peak periods, this assessment will adopt the weekday peak generation rate for this purpose.


Application of this traffic generation rate to the Planning Proposal yields a traffic generation potential of approximately 12vtph during peak periods as set out below:


Weekday Morning Peak Period	40 units @ 0.29vtph per unit	12vtph (2 in / 10 out)
Weekday Evening Peak Period	40 units @ 0.29vtph per unit	12vtph (10 in / 2 out)
Weekend Midday Peak Period	40 units @ 0.29vtph per unit	12vtph (6 in / 6 out)


While there is no way of accurately predicting the origin and destination of residents, this assessment will assume the following:

- 50% of traffic will approach/depart to the south (Chatswood, Macquarie Park)
- 30% of traffic will approach/depart to the west (Hornsby, Thornleigh)
- 20% of traffic will approach/depart to the north (Terrey Hills, Mona Vale)

The assignment of traffic is illustrated on Figure 5A for the weekday morning peak. Figure 5B for the weekday evening peak and Figure 5C for the weekend midday peak.

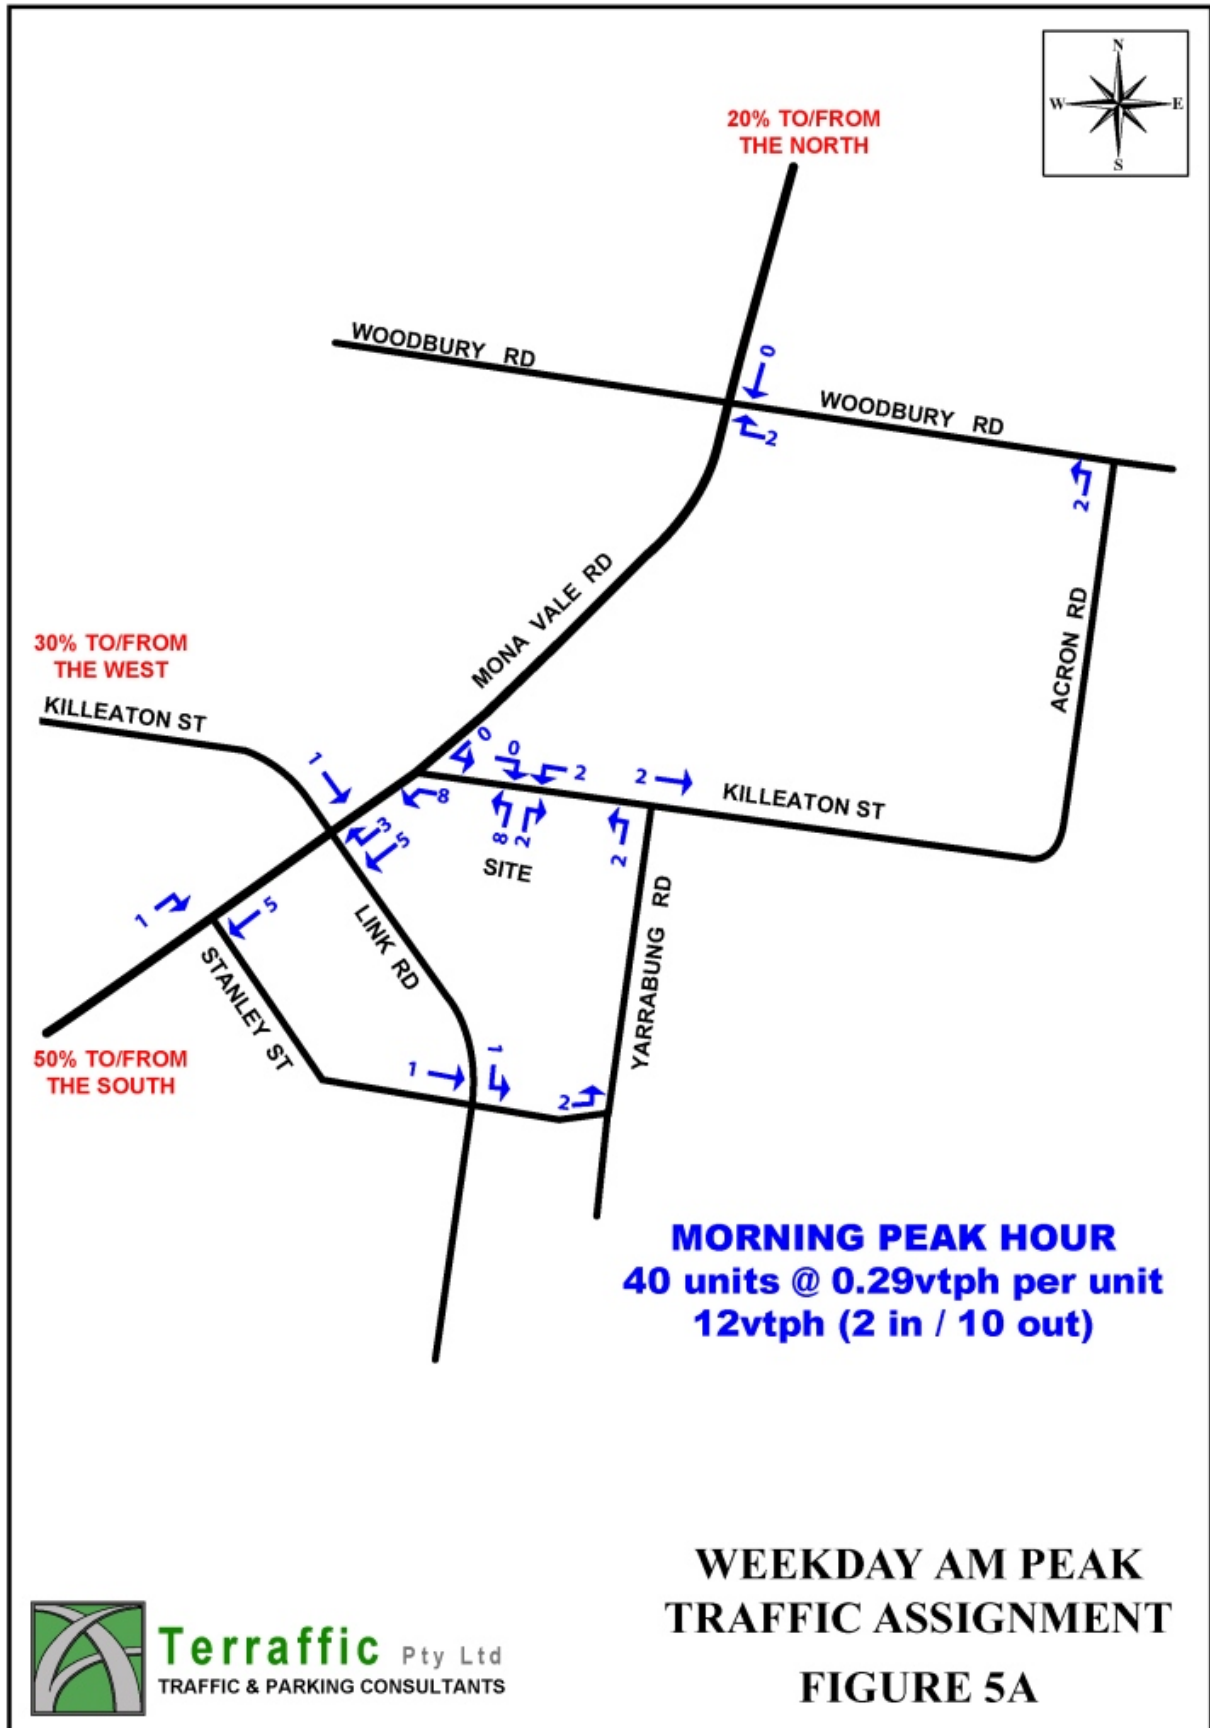

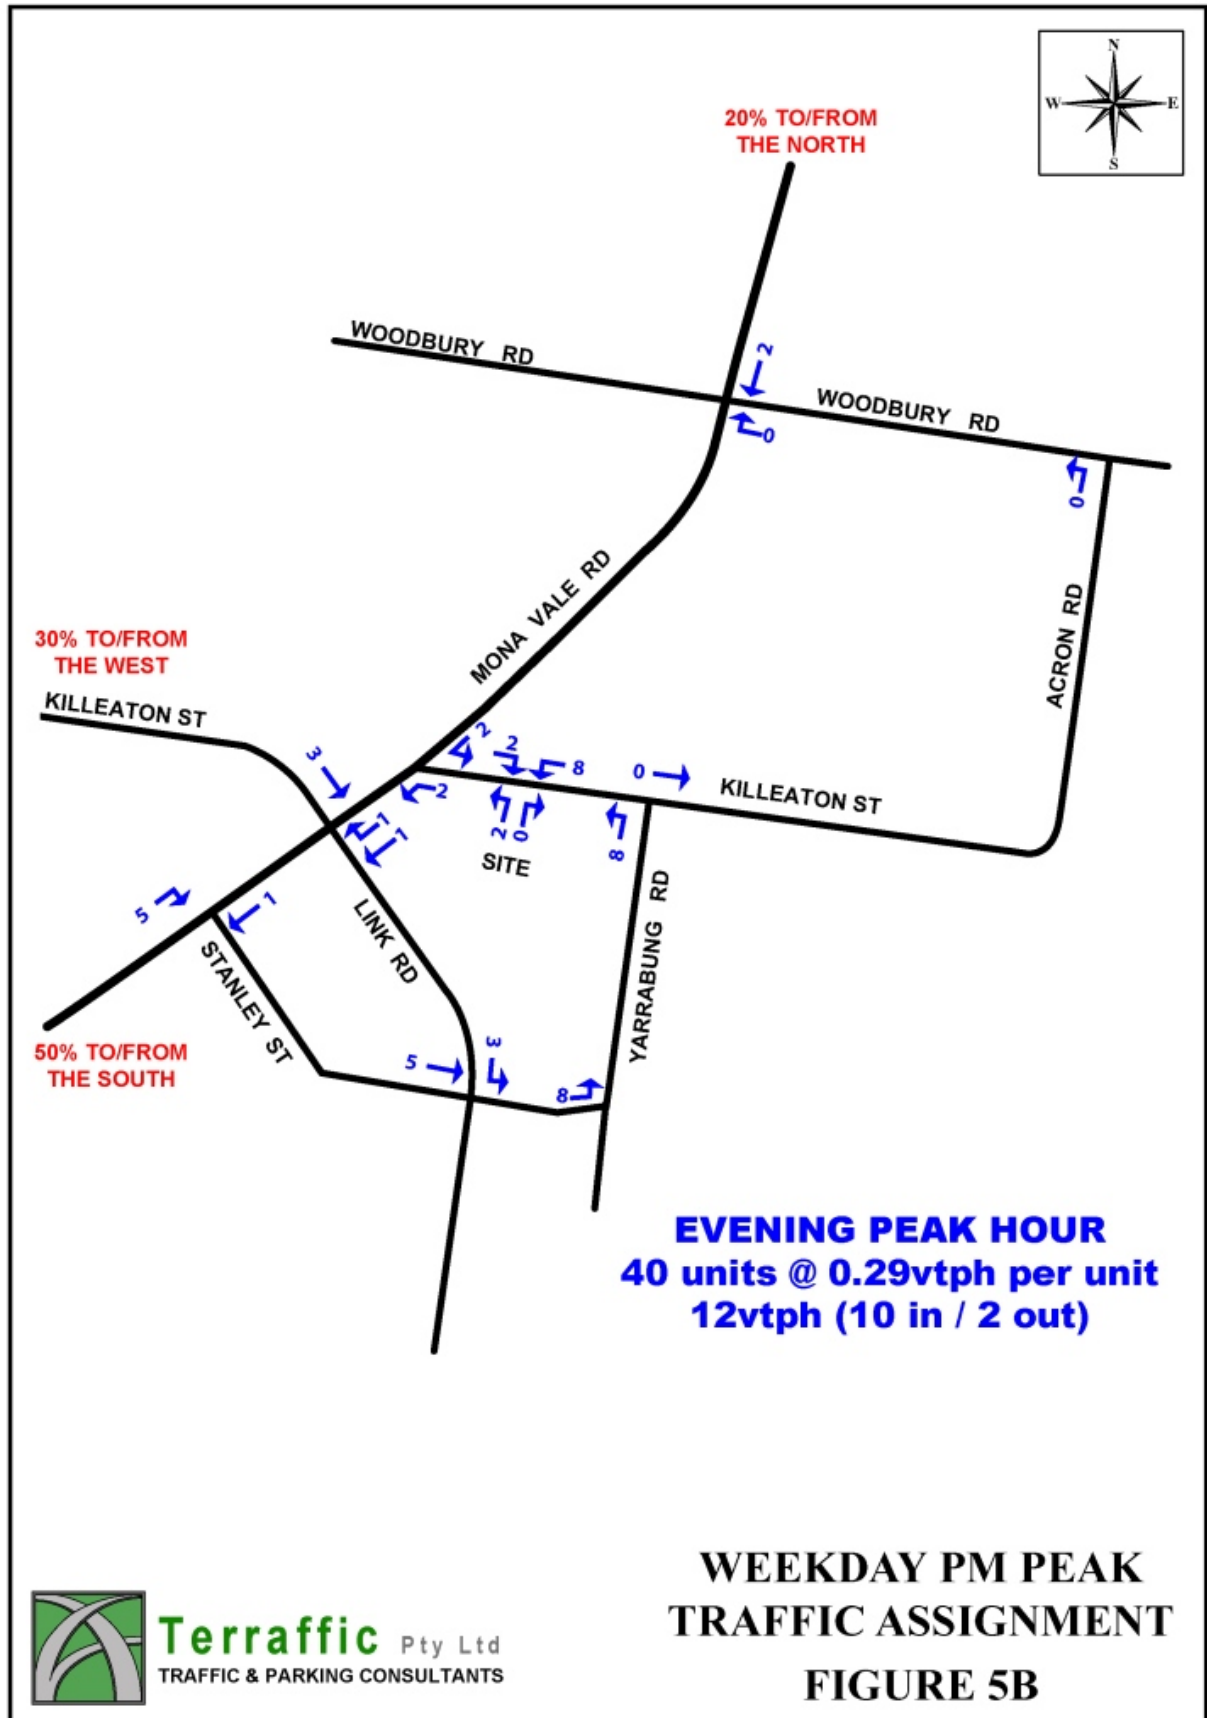

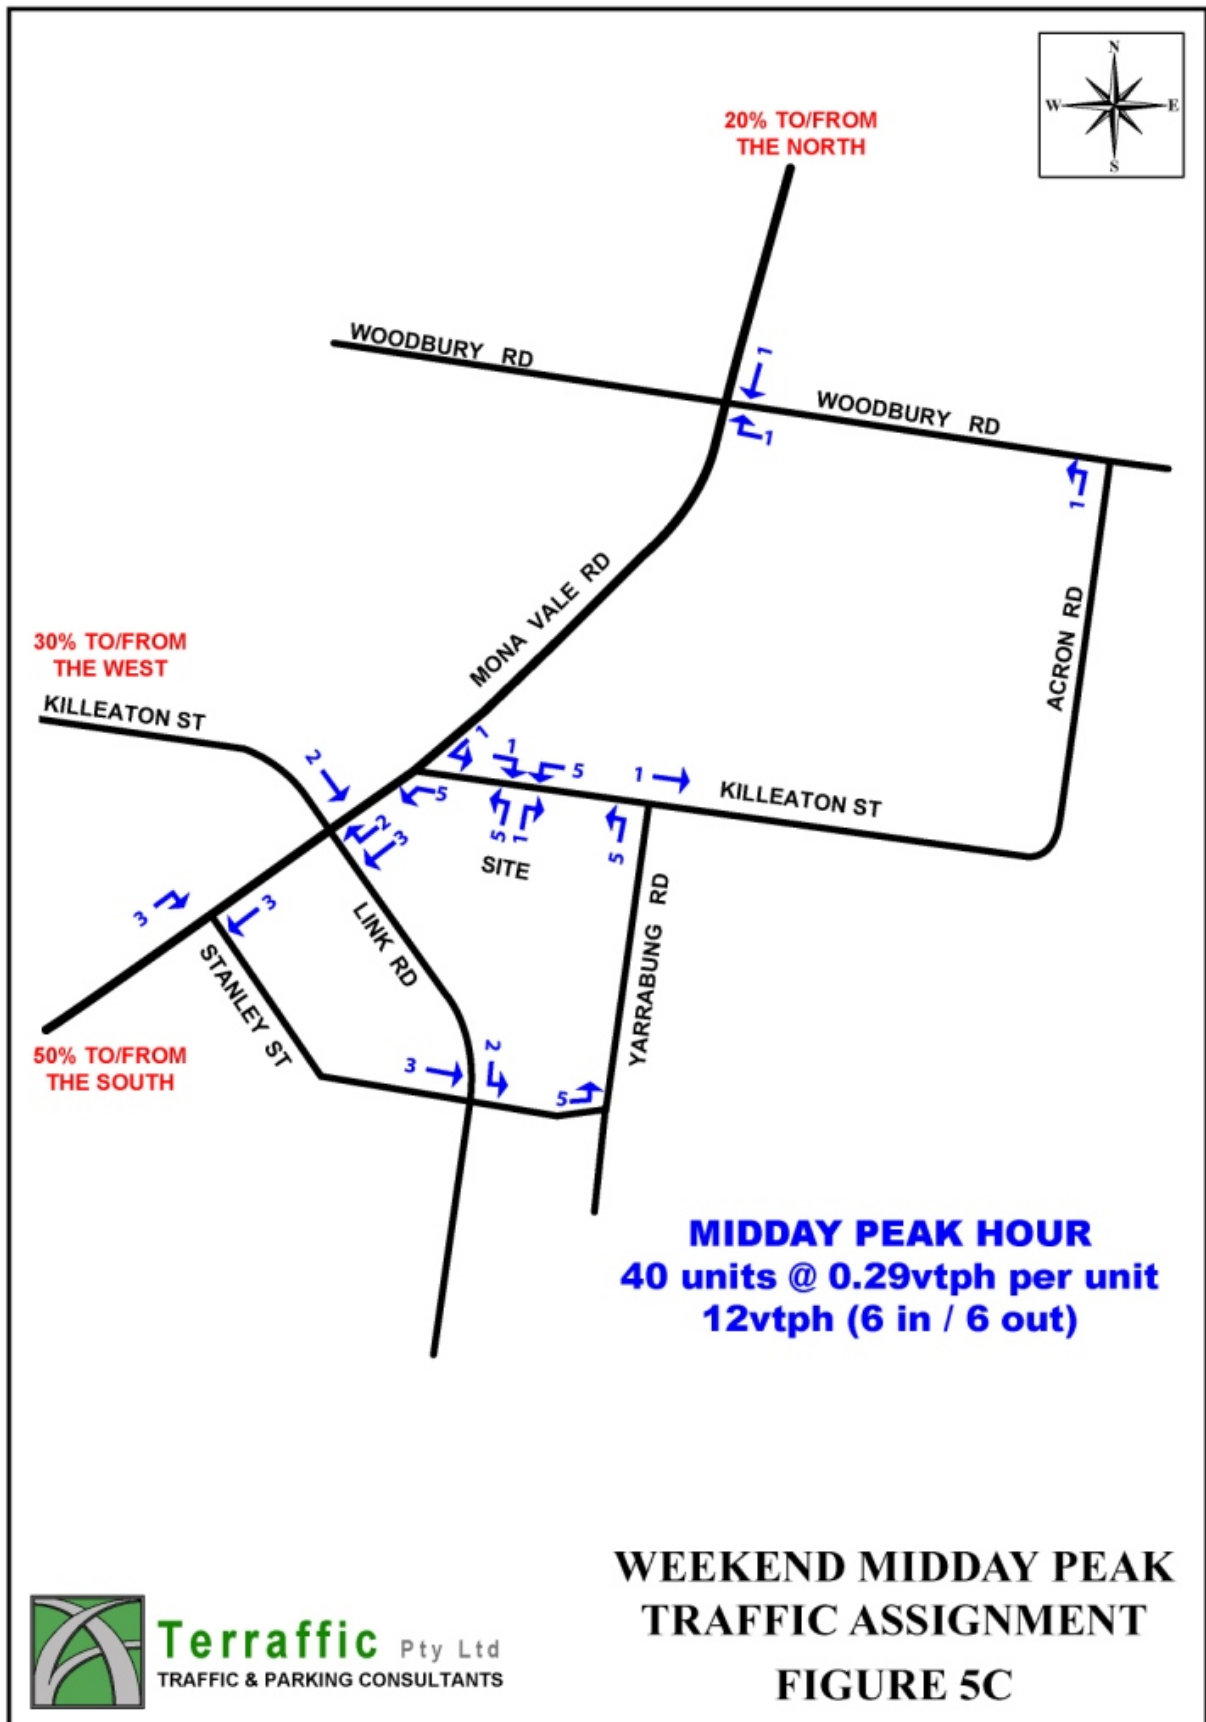



Traffic Impacts of Proposed Planning Proposal – Road Network Capacity

The main traffic implication of the proposed development in terms of road network capacity concerns the impacts on the Mona Vale Road/Killeaton Street intersection. That effect can be assessed using the SIDRA traffic model and criteria for interpreting the results of SIDRA analysis are set out on the schedule reproduced in the following pages.

The results of the SIDRA analysis of the operating performance of the Mona Vale Road/Killeaton Street intersection are set out in the SIDRA MOVEMENT SUMMARY SHEETS reproduced in Appendix B revealing that the intersection will continue to operate with a high level of service and minimal delays.

The Level of Service, Degree of Saturation and Average Vehicle Delay for traffic turning left from Killeaton Street onto Mona Vale Road to head south is reproduced in Table 3.1 showing that the movement will continue to operate with a high level service and minimal delays.

**TABLE 3.1 – RESULTS OF SIDRA ANALYSIS OF THE
KILLEATON STREET LEFT TURN ONTO MONA VALE ROAD**

	Level of Service	Degree of Saturation	Average Vehicle Delay (sec)
Existing AM Peak	B	0.025	10.4
Projected AM Peak	B	0.037	10.4
Existing PM Peak	B	0.041	11.0
Projected PM Peak	B	0.044	11.0

By reference to the assignment of traffic on Figures 5A-5C, it can be seen that the intersection of Mona Vale Road and Stanley Street will only accommodate 6 additional vehicle trips throughout the entire 60 minute period. This equates to approximately 1 additional vehicle movement every 10 minutes. While traffic counts and a SIDRA analysis have not been carried out at this intersection, it is clear that these 6 additional movements will not have any noticeable or unacceptable effect in terms of road network capacity.



Criteria for Interpreting Results of SIDRA Analysis

1. Level of Service (LOS)

LOS	Traffic Signals and Roundabouts	Give Way and Stop Signs
'A'	Good operation.	Good operation.
'B'	Good with acceptable delays and spare capacity.	Acceptable delays and spare capacity.
'C'	Satisfactory.	Satisfactory but accident study required.
'D'	Operating near capacity.	Near capacity and accident study required.
'E'	At capacity; at signals incidents will cause excessive delays. Roundabouts require other control mode.	At capacity and requires other control mode.
'F'	Unsatisfactory and requires additional capacity.	Unsatisfactory and requires other control mode.

2. Average Vehicle Delay (AVD)

The AVD provides a measure of the operational performance of an intersection as indicated on the table below which relates AVD to LOS. The AVD's listed in the table should be taken as a guide only as longer delays could be tolerated in some locations (ie inner city conditions) and on some roads (ie minor side street intersecting with a major arterial route).

Level of Service	Average Delay per Vehicle (secs/veh)	Traffic Signals, Roundabout	Give Way and Stop Signs
A	less than 14	Good operation.	Good operation.
B	15 to 28	Good with acceptable delays and spare capacity.	Acceptable delays and spare capacity.
C	29 to 42	Satisfactory.	Satisfactory but accident study required.
D	43 to 56	Operating near capacity.	Near capacity and accident study required.
E	57 to 70	At capacity; at signals incidents will cause excessive delays. Roundabouts require other control mode.	At capacity and requires other control mode.

3. Degree of Saturation (DS)

The DS is another measure of the operational performance of individual intersections.

For intersections controlled by traffic signals both queue length and delay increase rapidly as DS approaches 1, and it is usual to attempt to keep DS to less than 0.9. Values of DS in the order of 0.7 generally represent satisfactory intersection operation. When DS exceeds 0.9 queues can be anticipated.

For intersections controlled by a roundabout or GIVE WAY or STOP signs, satisfactory intersection operation is indicated by a DS of 0.8 or less.



Traffic Impacts of Proposed Planning Proposal – Environmental Capacity

As can be seen on Figures 5A-5C, the additional northbound traffic flows on Yarrabung Road are as follows:

Weekday Morning Peak Period	2vtph
Weekday Evening Peak Period	8vtph
Weekend Midday Peak Period	5vtph

Section 4 of the RMS Guidelines defines '*environmental capacity performance standards on residential streets*' as indicated on the following table:

Road Class	Road Type	Maximum Speed (km/h)	Maximum peak hour volume (veh/hr)
Local	Access Way	25	100
	Street	40	200 environmental goal
			300 maximum
Collector	Street	50	300 environmental goal
			500 maximum

Council's Traffic and Transport Plan 2011-2021 classifies Yarrabung Road as a collector road between Killeaton Street and Stanley Street. Based on the RMS Guidelines, Yarrabung Road can accommodate a maximum of 500 vehicles per hour.

It will be readily appreciated that traffic generated by the planning proposal on Yarrabung Road is very minor (between 2vph and 8vph) which will not have any noticeable or unacceptable effect on the road in terms of traffic-related environmental effect.

In the circumstances, it can be concluded that the Planning Proposal would have no unacceptable traffic implications.



4. TRANSPORT ASSESSMENT

Following a Pre-Planning Proposal Meeting on the 15th December 2021, Ku-ring-gai Council has requested an assessment on the following strategic transport related impacts:

1. Productivity / Integration of land use and transport theme
2. Liveability Theme
3. Sustainability Theme

These aspects of the Planning Proposal have been addressed as follows:

- ***Productivity / Integration of land use and transport theme:***
 - *Provide analysis of journey to work characteristics of where residents travel to work, mode of travel etc;*
 - *Carry out assessment of level of access to public transport from the site;*
 - *Assess degree of access to/number of nearest employment/strategic centres (noting Greater Sydney Commission goal of 30 minute city by public transport);*
 - *How the proposal responds to changes in the freight/logistics sector and retail business models, and supports the growing demand for parcel/home deliveries and on-demand freight.*


The Australian Bureau of Statistics “Census of Population and Housing 2016” data was accessed using the TableBuilder software to analyse the journey to work characteristics of residents in the suburb of St Ives. The data reveals the following:

Travel Mode									No Travel	
Train	Bus	Taxi	Car (as driver)	Car (as passenger)	Motor cycle / scooter	Bicycle	Walked only	Other mode	Worked at home	Did not go to work
1,464	382	22	4,318	280	46	23	166	44	658	607
18.3%	4.8%	0.3%	53.9%	3.5%	0.6%	0.3%	2.1%	0.5%	8.2%	7.6%

The subject site has convenient access to the following bus services:




Route 194	St Ives to City QVB via Killara, Roseville, Chatswood, Willoughby East, Cammeray and Wynyard Station (service operates daily)
Route 194X	St Ives to City QVB via Killara, Roseville, Chatswood and Wynyard Station (express service operates weekday peaks)
Route 195	Gordon Station to St Ives Chase (Loop Service operates daily)
Route 196	Mona Vale to Gordon Station via Ingleside, Terrey Hills, Belrose and St Ives (service operates daily)
Route 197	Mona Vale to Macquarie University via Ingleside, Terrey Hills, Belrose, St Ives, Gordon Station, Pymble and Macquarie Park Station (service operates daily)
Route 582	St Ives Shopping Centre to Gordon (service operates daily by Transdev)

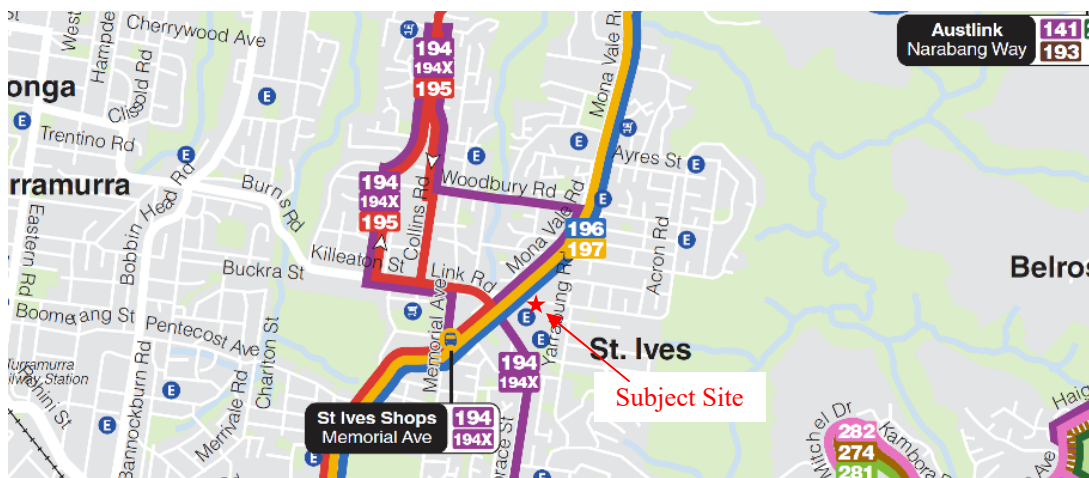

Local Bus Routes operated by Forest Coach Lines

The BUS ZONE for the southbound services is located approximately 50m south of Killeaton Street on Mona Vale Road. This represents a walk of approximately 120m from the site to the southbound BUS ZONE and is made along a standard concrete footpath. As can be seen below, the bus stop is sheltered with a seating capacity of 3 adults.

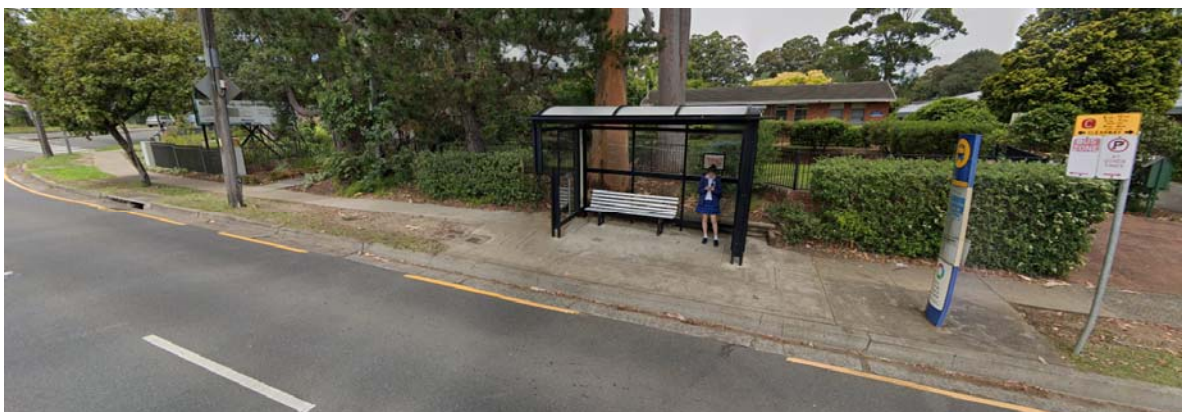

Southbound bus stop



The BUS ZONE for the northbound services is located approximately 20m north of Link Road on Mona Vale Road. This represents a walk of approximately 265m from the site to the northbound BUS ZONE via the traffic signals at the Mona Vale Road/Link Road intersection. Access is along a standard concrete footpath with a relatively flat grade. As can be seen below, the bus stop is not sheltered and contains a seat capable of accommodating 3 adults.



Southbound bus stop

The BUS ZONES for the Transdev service (Route 582) are located on Yarrabung Road to the south of Killeaton Street. This represents a walk of approximately 300m from the site to the northbound BUS ZONE and 340m to the southbound BUS ZONE. Both BUS ZONES are unsheltered and do not contain seating.

The Strategic/Metropolitan Centres within 30 minutes of the site on public transport are as follows:

1. Macquarie Park (via Route 197)
2. Hornsby (via Route 591 that departs from St Ives Community Hall on Memorial Avenue)

Being a residential development, the Planning Proposal will have no impacts on the freight/logistics sector and/or retail business models. Furthermore, the proposal will provide very minor support for the growing demand for parcel/home deliveries and on-demand freight.




The NSW Governments “*Future Transport 2056*” was released in 2018 and is an overarching strategy, supported by a suite of plans to achieve a 40 year vision for the NSW transport system. The strategy considers:

- the future road network throughout Sydney
- future light and heavy rail networks
- a future rapid bus and ferry network
- bicycle network, and
- freight network

The most relevant of these to the subject site is the 2036 rapid bus network that includes an east-west route connecting Mona Vale to Macquarie Park. As can be seen below, the route will travel along Mona Vale Road through St Ives.

2036 Rapid bus lines

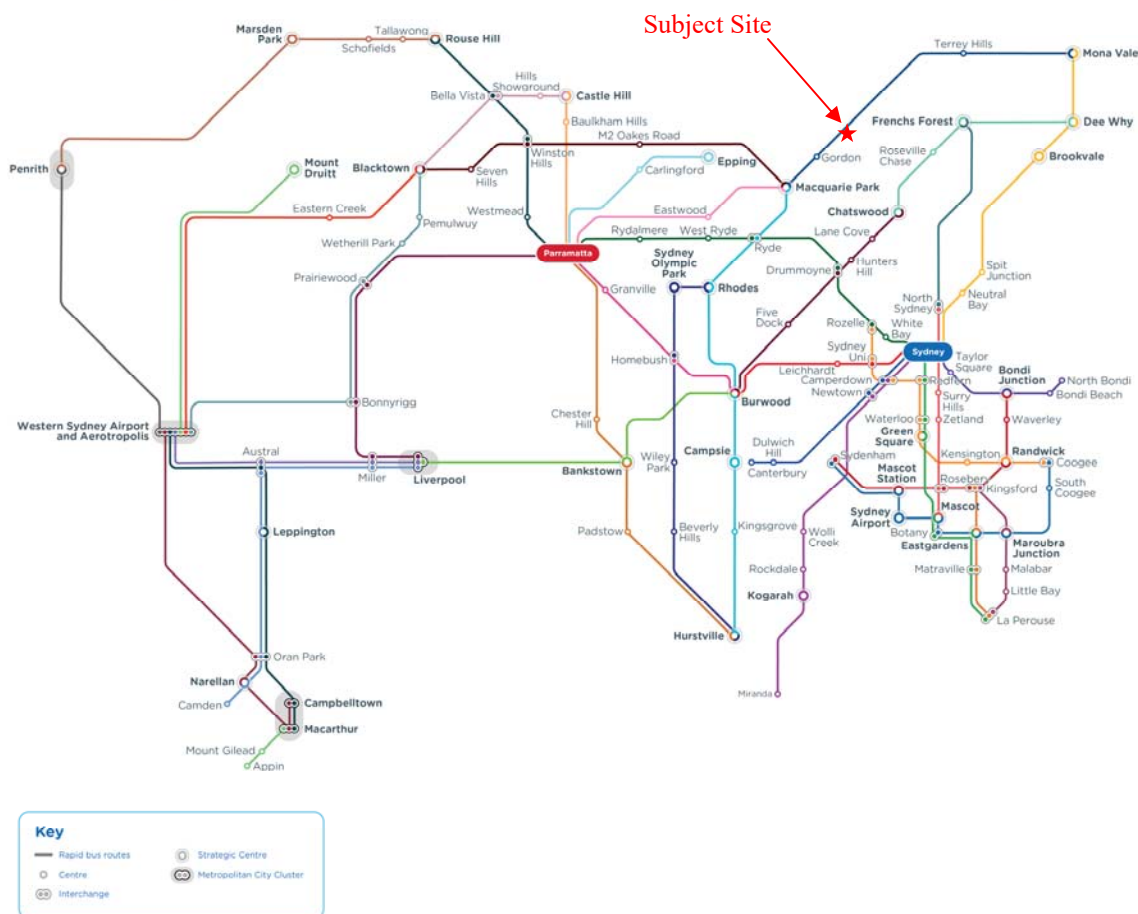



- ***Liveability theme***

- *Undertake assessment of access to local services (retail/supermarket, medical, educational) within 10 minutes/800m walking distance.*
- *Provide an assessment of access to recreational, leisure, cultural and community facilities within 10 minutes/800m walking distance;*
- *Assess the level of access to active transport networks (walking and cycling links);*
- *Assess the strategic fit of surrounding roads in the Movement and Place framework, and assessment of opportunities to review Movement and Place classification and road user space allocation/hierarchy adjacent to/around the site in relation to pedestrians, cyclists, public transport, freight and private vehicles, to enhance the place function of the proposal.*

The local services within an 800m walk of the site are illustrated on Figure 5 and include:

- St Ives Shopping Village
- St Ives-Pymble Presbyterian Church
- St Ives Bowling and Recreation Club
- St Ives Anglican Church
- Corpus Christi Catholic Church and Primary School
- Masada College and Synagogue
- St Ives YMCA


Pedestrian access to all services is achieved via standard concrete pedestrian paths. The local services on the western side of Mona Vale Road must be accessed via the pedestrian crossings incorporated into the Mona Vale Road/Link Road traffic signals.

Council's Traffic and Transport Plan 2011-2021 locates the existing pedestrian crossings and pedestrian refuges throughout the LGA. A copy of Figures 8 and 9 from the Transport Plan are reproduced in Appendix C. It should be noted the Figures in the Council Transport Report do not show any future crossings or refuges in the vicinity of the site.





An extract from Council's Cycling Map is reproduced below showing the designated routes in the vicinity of the site. As can be seen, both Killeaton Street (west of Mona Vale Road) and Link Road are classified "*off-road bicycle routes*". The site is also in close proximity to the mountain bike trails in Garigal National Park.

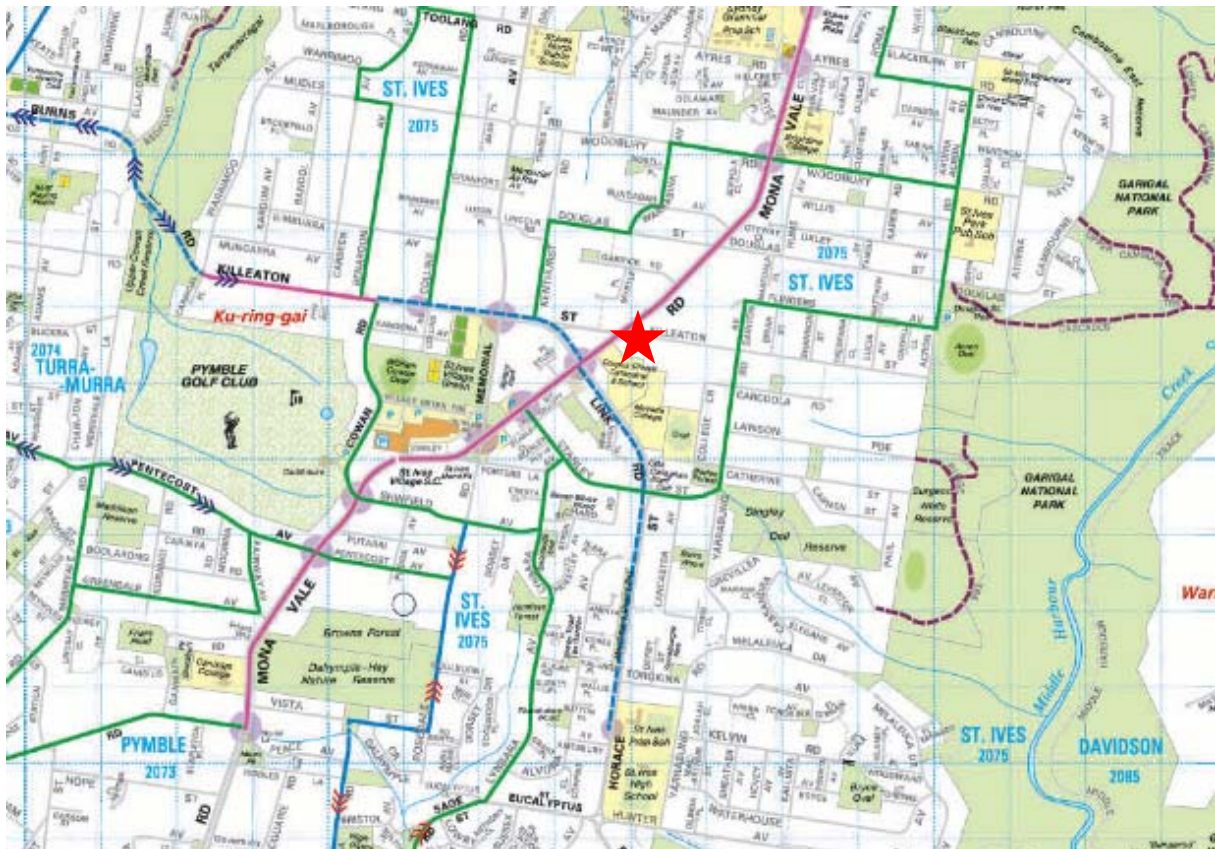

A copy of the entire Cycling Map is reproduced in Appendix D.

All future cycleways have been illustrated on Figure 5 of Council's Traffic and Transport Plan 2011-2021. A copy of Figure 5 is also reproduced in Appendix D and reveals proposed cycleways along Mona Vale Road and Killeaton Street east of Mona Vale Road past the subject site.

The Proposed Cycle Network from the Ku-ring-gai Bike Plan (2012) is also reproduced in Appendix D. The proposal shows an on-road cycleway along Mona Vale Road and off-road cycleway along Killeaton St-Link Rd-Horace St.



- ***Sustainability theme***

- *Provisions to minimise private vehicle use / emissions and parking impacts (e.g. potential on-site car share vehicles, EV charging, reduced parking provision etc);*
- *Strategies to further reduce vehicle trip generation/vehicle kilometres travelled and parking demand from those forecast in Transport for NSW/RMS guidelines for the relevant land use, with a goal to containing to or even bettering the forecast demands generated from the current controls;*
- *Potential for adaptability of car parking structures to suit different/future uses.*

Travel Demand Management is intervention (excluding provision of major infrastructure) to modify travel decisions so that more desirable transport, social, economic and/or environmental objectives can be achieved, and the adverse impacts of travel can be reduced. The purpose of Travel Demand Management is to:

1. reduce the total amount of travel,
2. minimise the need to expand road systems,
3. reduce the incidents of vehicle crashes,
4. prevent further congestion,
5. reduce air pollution,
6. conserve scarce resources, and
7. increase the share of non-car based transport

Increasing the supply of parking can induce a greater number of vehicular trips which increases congestion, impacting negatively on the city environment.

As noted in Chapter 2 of this assessment, Council's DCP sets a minimum parking requirement based on the size of the dwelling. It is common for most inner city Sydney Councils to adopt maximum parking requirements in order to adopt the principles of Travel Demand Management.

In the circumstances, it can be concluded that the development site is ideally located in close proximity to existing and future pedestrian and cycling facilities in the area including liveability destinations (recreational, leisure and community facilities). Furthermore, the results of the census data analysis reveals that existing residents in the vicinity of the site have convenient access to productivity destinations (strategic centres).



APPENDIX A

TRAFFIC COUNT DATA


**R.O.A.R. DATA**

Reliable, Original & Authentic Results
Ph. Mob. 0418-239019

Client : Terra Traffic Pty. Ltd.
Job No/Name : 7617 ST IVES Killeaton St
Day/Date : Thursday 24th February 2022

All Vehicles	NORTH				WEST				SOUTH				EAST			
	Mona Vale Rd		Killeaton St		Mona Vale Rd		Killeaton St		Mona Vale Rd		Killeaton St		Mona Vale Rd		Killeaton St	
	L	R	L	R	L	R	L	R	L	R	L	R	L	R	L	R
	Time Per	TOT	Time Per	TOT	Time Per	TOT	Time Per	TOT	Time Per	TOT	Time Per	TOT	Time Per	TOT	Time Per	TOT
	5	278	126	119	0	0	3	403	0	6	0	0	940	0	0	949
	3	233	140	109	0	0	2	359	0	7	0	0	853	0	0	1005
	3	356	158	127	0	0	5	537	0	5	0	0	1191	0	0	1192
	2	381	140	115	0	0	1	419	0	5	0	0	1063	0	0	905
	3	346	95	121	0	0	4	427	0	0	0	0	996	0	0	984
	3	356	86	129	0	0	3	478	0	7	0	0	1062	0	0	975
	5	422	120	89	0	0	5	428	0	10	0	0	1079	0	0	1036
	3	322	89	93	0	0	9	376	0	17	0	0	907	0	0	912
Period End	27	2692	954	902	0	0	32	3427	0	57	0	0	8091	0	0	7958

Peak Time	NORTH				WEST				SOUTH				EAST								
	Mona Vale Rd				Killeaton St				Mona Vale Rd				Killeaton St								
	L	I	R	TOT	L	I	R	TOT	L	I	R	TOT	L	I	R	TOT					
0700 - 0800	13	1248	564	470	0	0	11	1718	0	23	0	0	4047	0	0	0	4051				
0715 - 0815	11	1316	533	472	0	0	12	1742	0	17	0	0	4103	1645 - 1745	17	0	0	4086			
0730 - 0830	11	1439	479	492	0	0	13	1861	0	17	0	0	4312	1630 - 1730	14	1577	537	492	0	0	4056
0745 - 0845	13	1505	441	454	0	0	13	1752	0	22	0	0	4200	1645 - 1745	17	1535	568	453	0	0	3900
0800 - 0900	14	1444	390	432	0	0	21	1709	0	34	0	0	4044	1700 - 1800	20	1548	622	413	0	0	3907
PEAK HOUR	11	1439	479	492	0	0	13	1861	0	17	0	0	4312	PEAK HOUR	7	1602	510	512	0	0	4086

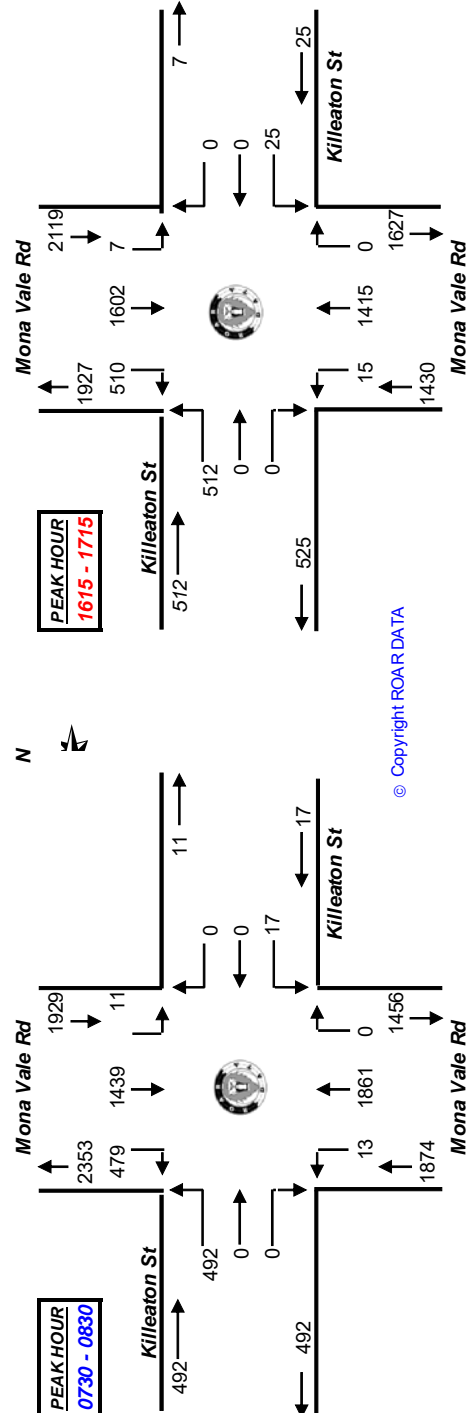



APPENDIX B

SIDRA MOVEMENT SUMMARY SHEETS

MOVEMENT SUMMARY

 **Site: [Mona Vale Road and Killeaton Street, St Ives - Existing AM Peak (Site Folder: General)]**

Existing AM Peak
Site Category: -
Stop (Two-Way)

Vehicle Movement Performance														
Mov ID	Turn	INPUT VOLUMES [Total HV] veh/h %		DEMAND FLOWS [Total HV] veh/h %		Deg. Satn v/c	Aver. Delay sec	Level of Service	95% BACK OF QUEUE [Veh. Dist] veh m		Prop. Que	Effective Stop Rate	Aver. No. Cycles	Aver. Speed km/h
South: Mona Vale Road														
1	L2	13	0.0	13	0.0	0.327	5.6	LOS A	0.0	0.0	0.00	0.01	0.00	58.1
2	T1	1861	3.0	1861	3.0	0.327	0.1	LOS A	0.0	0.0	0.00	0.00	0.00	59.8
Approach		1874	3.0	1874	3.0	0.327	0.1	NA	0.0	0.0	0.00	0.00	0.00	59.8
East: Killeaton Street														
4	L2	17	0.0	17	0.0	0.025	10.4	LOS B	0.1	0.6	0.48	0.89	0.48	46.8
Approach		17	0.0	17	0.0	0.025	10.4	LOS B	0.1	0.6	0.48	0.89	0.48	46.8
North: Mona Vale Road														
7	L2	11	0.0	11	0.0	0.253	5.6	LOS A	0.0	0.0	0.00	0.01	0.00	58.1
8	T1	1439	3.0	1439	3.0	0.253	0.1	LOS A	0.0	0.0	0.00	0.00	0.00	59.8
9	R2	479	0.0	479	0.0	0.859	20.5	LOS C	7.0	48.9	0.92	1.49	2.88	41.5
Approach		1929	2.2	1929	2.2	0.859	5.2	NA	7.0	48.9	0.23	0.37	0.72	53.9
West: Killeaton Street														
10	L2	492	0.0	492	0.0	0.758	21.8	LOS C	10.9	76.0	0.85	1.50	2.03	41.1
Approach		492	0.0	492	0.0	0.758	21.8	LOS C	10.9	76.0	0.85	1.50	2.03	41.1
All Vehicles		4312	2.3	4312	2.3	0.859	4.9	NA	10.9	76.0	0.20	0.34	0.55	54.2

Site Level of Service (LOS) Method: Delay (SIDRA). Site LOS Method is specified in the Parameter Settings dialog (Site tab).

Vehicle movement LOS values are based on average delay per movement.

Minor Road Approach LOS values are based on average delay for all vehicle movements.

NA: Intersection LOS and Major Road Approach LOS values are Not Applicable for two-way sign control since the average delay is not a good LOS measure due to zero delays associated with major road movements.

Delay Model: SIDRA Standard (Geometric Delay is included).

Queue Model: SIDRA Standard.

Gap-Acceptance Capacity: SIDRA Standard (Akçelik M3D).

HV (%) values are calculated for All Movement Classes of All Heavy Vehicle Model Designation.

SIDRA INTERSECTION 9.0 | Copyright © 2000-2020 Akcelik and Associates Pty Ltd | sidrasolutions.com

Organisation: TERRAFFIC PTY LTD | Licence: PLUS / 1PC | Processed: Friday, May 6, 2022 5:04:46 PM

Project: E:\my documents\aaTraffic\aaSIDRA Projects\22013 St Ives.sip9

MOVEMENT SUMMARY

 **Site: [Mona Vale Road and Killeaton Street, St Ives - Projected AM Peak (Site Folder: General)]**

Existing AM Peak + Site traffic

Site Category: -

Stop (Two-Way)

Vehicle Movement Performance														
Mov ID	Turn	INPUT VOLUMES [Total HV] veh/h %		DEMAND FLOWS [Total HV] veh/h %		Deg. Satn v/c	Aver. Delay sec	Level of Service	95% BACK OF QUEUE [Veh. Dist] veh m		Prop. Que	Effective Stop Rate	Aver. No. Cycles	Aver. Speed km/h
South: Mona Vale Road														
1	L2	13	0.0	13	0.0	0.327	5.6	LOS A	0.0	0.0	0.00	0.01	0.00	58.1
2	T1	1861	3.0	1861	3.0	0.327	0.1	LOS A	0.0	0.0	0.00	0.00	0.00	59.8
Approach		1874	3.0	1874	3.0	0.327	0.1	NA	0.0	0.0	0.00	0.00	0.00	59.8
East: Killeaton Street														
4	L2	25	0.0	25	0.0	0.037	10.4	LOS B	0.1	0.9	0.49	0.91	0.49	46.7
Approach		25	0.0	25	0.0	0.037	10.4	LOS B	0.1	0.9	0.49	0.91	0.49	46.7
North: Mona Vale Road														
7	L2	11	0.0	11	0.0	0.253	5.6	LOS A	0.0	0.0	0.00	0.01	0.00	58.1
8	T1	1439	3.0	1439	3.0	0.253	0.1	LOS A	0.0	0.0	0.00	0.00	0.00	59.8
9	R2	479	0.0	479	0.0	0.859	20.5	LOS C	7.0	48.9	0.92	1.49	2.88	41.5
Approach		1929	2.2	1929	2.2	0.859	5.2	NA	7.0	48.9	0.23	0.37	0.72	53.9
West: Killeaton Street														
10	L2	492	0.0	492	0.0	0.758	21.8	LOS C	10.9	76.0	0.85	1.50	2.03	41.1
Approach		492	0.0	492	0.0	0.758	21.8	LOS C	10.9	76.0	0.85	1.50	2.03	41.1
All Vehicles		4320	2.3	4320	2.3	0.859	4.9	NA	10.9	76.0	0.20	0.35	0.55	54.2

Site Level of Service (LOS) Method: Delay (SIDRA). Site LOS Method is specified in the Parameter Settings dialog (Site tab).

Vehicle movement LOS values are based on average delay per movement.

Minor Road Approach LOS values are based on average delay for all vehicle movements.

NA: Intersection LOS and Major Road Approach LOS values are Not Applicable for two-way sign control since the average delay is not a good LOS measure due to zero delays associated with major road movements.

Delay Model: SIDRA Standard (Geometric Delay is included).

Queue Model: SIDRA Standard.

Gap-Acceptance Capacity: SIDRA Standard (Akçelik M3D).

HV (%) values are calculated for All Movement Classes of All Heavy Vehicle Model Designation.

SIDRA INTERSECTION 9.0 | Copyright © 2000-2020 Akcelik and Associates Pty Ltd | sidrasolutions.com

Organisation: TERRAFFIC PTY LTD | Licence: PLUS / 1PC | Processed: Friday, May 6, 2022 5:07:27 PM

Project: E:\my documents\aaTraffic\aaSIDRA Projects\22013 St Ives.sip9

MOVEMENT SUMMARY

 **Site: [Mona Vale Road and Killeaton Street, St Ives - Existing PM Peak (Site Folder: General)]**

Existing PM Peak
Site Category: -
Stop (Two-Way)

Vehicle Movement Performance														
Mov ID	Turn	INPUT VOLUMES		DEMAND FLOWS		Deg. Satn	Aver. Delay	Level of Service	95% BACK OF QUEUE		Prop. Que	Effective Stop Rate	Aver. No. Cycles	Aver. Speed
		[Total veh/h	HV] %	[Total veh/h	HV] %				[Veh. veh	Dist] m				
South: Mona Vale Road														
1	L2	15	0.0	15	0.0	0.249	5.6	LOS A	0.0	0.0	0.00	0.02	0.00	58.1
2	T1	1415	3.0	1415	3.0	0.249	0.1	LOS A	0.0	0.0	0.00	0.01	0.00	59.8
Approach		1430	3.0	1430	3.0	0.249	0.1	NA	0.0	0.0	0.00	0.01	0.00	59.8
East: Killeaton Street														
4	L2	25	0.0	25	0.0	0.041	11.0	LOS B	0.1	1.0	0.52	0.93	0.52	46.4
Approach		25	0.0	25	0.0	0.041	11.0	LOS B	0.1	1.0	0.52	0.93	0.52	46.4
North: Mona Vale Road														
7	L2	7	0.0	7	0.0	0.281	5.6	LOS A	0.0	0.0	0.00	0.01	0.00	58.2
8	T1	1602	3.0	1602	3.0	0.281	0.1	LOS A	0.0	0.0	0.00	0.00	0.00	59.8
9	R2	510	0.0	510	0.0	0.697	12.5	LOS B	4.3	30.3	0.76	1.12	1.52	45.7
Approach		2119	2.3	2119	2.3	0.697	3.1	NA	4.3	30.3	0.18	0.27	0.36	55.7
West: Killeaton Street														
10	L2	512	0.0	512	0.0	0.662	16.0	LOS C	8.5	59.8	0.76	1.21	1.35	43.9
Approach		512	0.0	512	0.0	0.662	16.0	LOS C	8.5	59.8	0.76	1.21	1.35	43.9
All Vehicles		4086	2.2	4086	2.2	0.697	3.7	NA	8.5	59.8	0.19	0.30	0.36	55.1

Site Level of Service (LOS) Method: Delay (SIDRA). Site LOS Method is specified in the Parameter Settings dialog (Site tab).

Vehicle movement LOS values are based on average delay per movement.

Minor Road Approach LOS values are based on average delay for all vehicle movements.

NA: Intersection LOS and Major Road Approach LOS values are Not Applicable for two-way sign control since the average delay is not a good LOS measure due to zero delays associated with major road movements.

Delay Model: SIDRA Standard (Geometric Delay is included).

Queue Model: SIDRA Standard.

Gap-Acceptance Capacity: SIDRA Standard (Akçelik M3D).

HV (%) values are calculated for All Movement Classes of All Heavy Vehicle Model Designation.

SIDRA INTERSECTION 9.0 | Copyright © 2000-2020 Akcelik and Associates Pty Ltd | sidrasolutions.com

Organisation: TERRAFFIC PTY LTD | Licence: PLUS / 1PC | Processed: Friday, May 6, 2022 5:09:06 PM

Project: E:\my documents\aaTraffic\aaSIDRA Projects\22013 St Ives.sip9

MOVEMENT SUMMARY

 **Site: [Mona Vale Road and Killeaton Street, St Ives - Projected PM Peak (Site Folder: General)]**

Existing PM Peak + Site Traffic

Site Category: -

Stop (Two-Way)

Vehicle Movement Performance														
Mov ID	Turn	INPUT VOLUMES [Total HV] veh/h %		DEMAND FLOWS [Total HV] veh/h %		Deg. Satn v/c	Aver. Delay sec	Level of Service	95% BACK OF QUEUE [Veh. Dist] veh m		Prop. Que	Effective Stop Rate	Aver. No. Cycles	Aver. Speed km/h
South: Mona Vale Road														
1	L2	15	0.0	15	0.0	0.249	5.6	LOS A	0.0	0.0	0.00	0.02	0.00	58.1
2	T1	1415	3.0	1415	3.0	0.249	0.1	LOS A	0.0	0.0	0.00	0.01	0.00	59.8
Approach		1430	3.0	1430	3.0	0.249	0.1	NA	0.0	0.0	0.00	0.01	0.00	59.8
East: Killeaton Street														
4	L2	27	0.0	27	0.0	0.044	11.0	LOS B	0.1	1.0	0.52	0.93	0.52	46.4
Approach		27	0.0	27	0.0	0.044	11.0	LOS B	0.1	1.0	0.52	0.93	0.52	46.4
North: Mona Vale Road														
7	L2	9	0.0	9	0.0	0.282	5.6	LOS A	0.0	0.0	0.00	0.01	0.00	58.1
8	T1	1602	3.0	1602	3.0	0.282	0.1	LOS A	0.0	0.0	0.00	0.00	0.00	59.8
9	R2	510	0.0	510	0.0	0.697	12.5	LOS B	4.3	30.3	0.76	1.12	1.52	45.7
Approach		2121	2.3	2121	2.3	0.697	3.1	NA	4.3	30.3	0.18	0.27	0.36	55.6
West: Killeaton Street														
10	L2	512	0.0	512	0.0	0.662	16.0	LOS C	8.5	59.8	0.76	1.21	1.35	43.9
Approach		512	0.0	512	0.0	0.662	16.0	LOS C	8.5	59.8	0.76	1.21	1.35	43.9
All Vehicles		4090	2.2	4090	2.2	0.697	3.7	NA	8.5	59.8	0.19	0.30	0.36	55.1

Site Level of Service (LOS) Method: Delay (SIDRA). Site LOS Method is specified in the Parameter Settings dialog (Site tab).

Vehicle movement LOS values are based on average delay per movement.

Minor Road Approach LOS values are based on average delay for all vehicle movements.

NA: Intersection LOS and Major Road Approach LOS values are Not Applicable for two-way sign control since the average delay is not a good LOS measure due to zero delays associated with major road movements.

Delay Model: SIDRA Standard (Geometric Delay is included).

Queue Model: SIDRA Standard.

Gap-Acceptance Capacity: SIDRA Standard (Akçelik M3D).

HV (%) values are calculated for All Movement Classes of All Heavy Vehicle Model Designation.

SIDRA INTERSECTION 9.0 | Copyright © 2000-2020 Akcelik and Associates Pty Ltd | sidrasolutions.com

Organisation: TERRAFFIC PTY LTD | Licence: PLUS / 1PC | Processed: Friday, May 6, 2022 5:10:20 PM

Project: E:\my documents\aaTraffic\aaSIDRA Projects\22013 St Ives.sip9



APPENDIX C

COUNCIL'S PEDESTRIAN FACILITIES




Traffic and Transport Plan 2011-2021






Traffic and Transport Plan 2011-2021

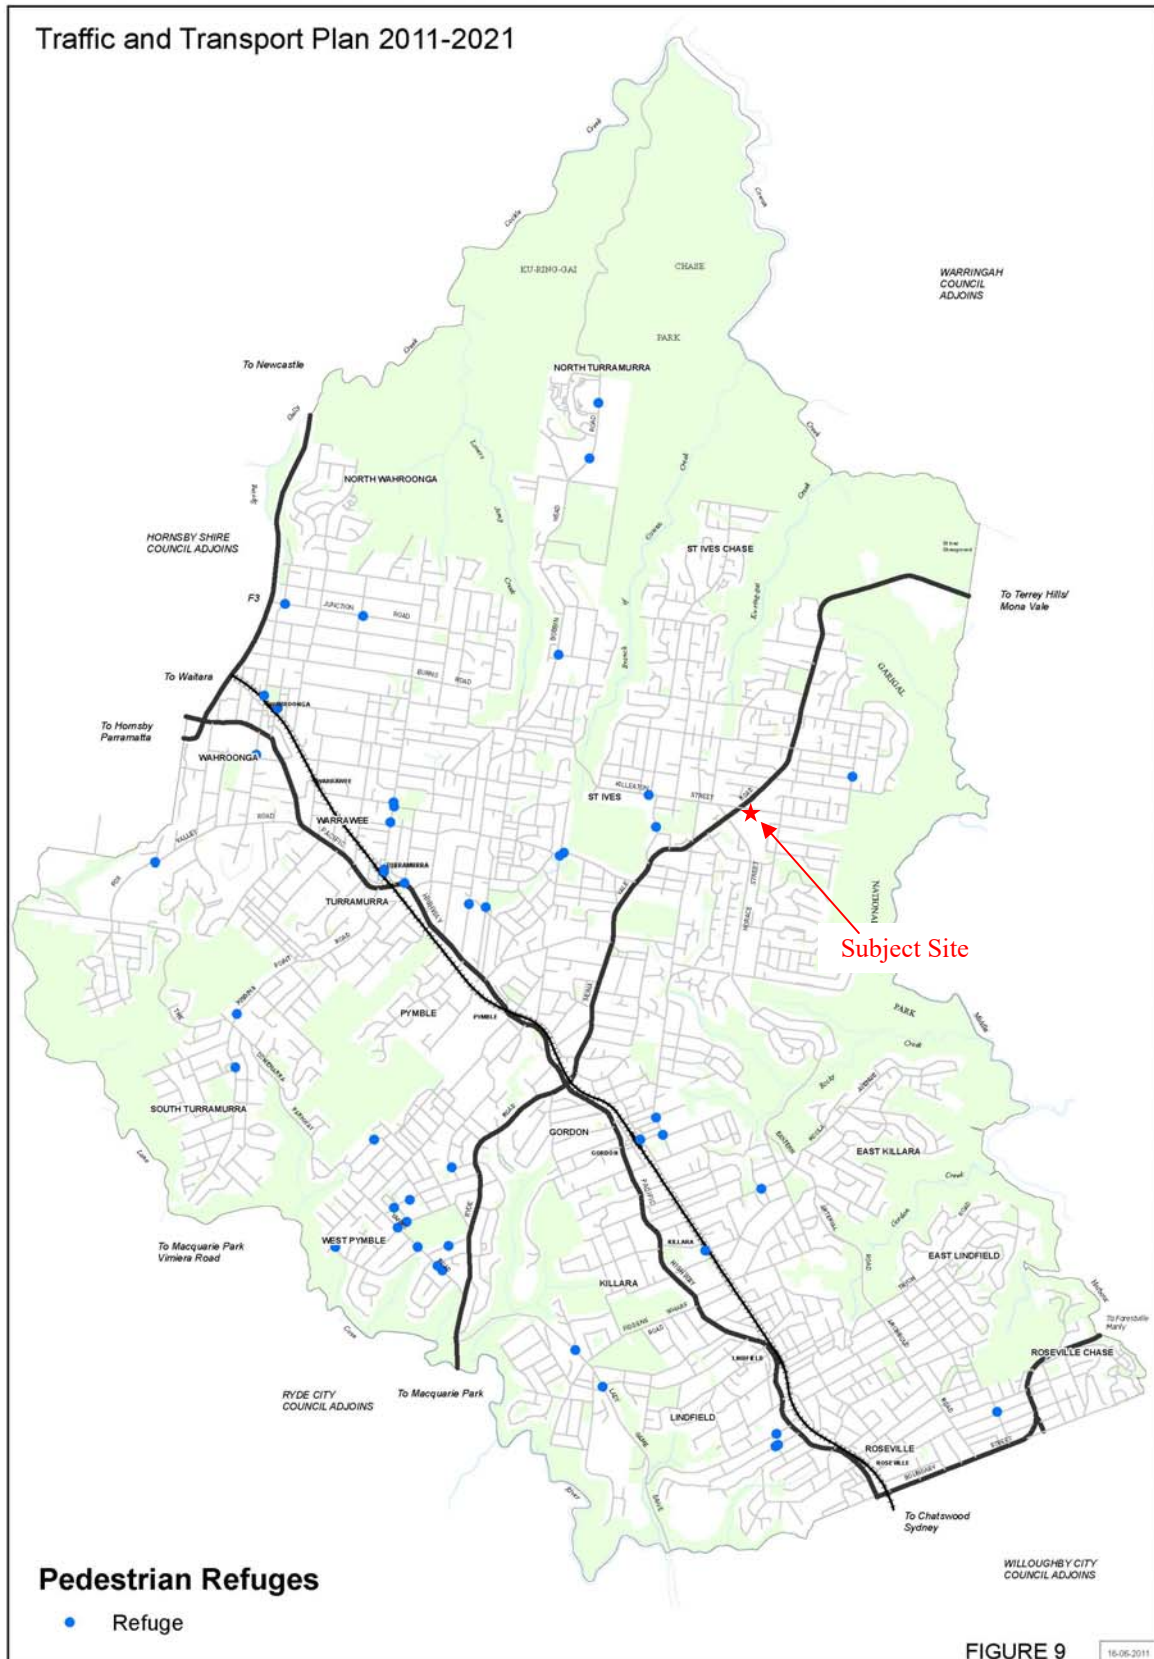





APPENDIX D

COUNCIL'S CYCLING MAPS

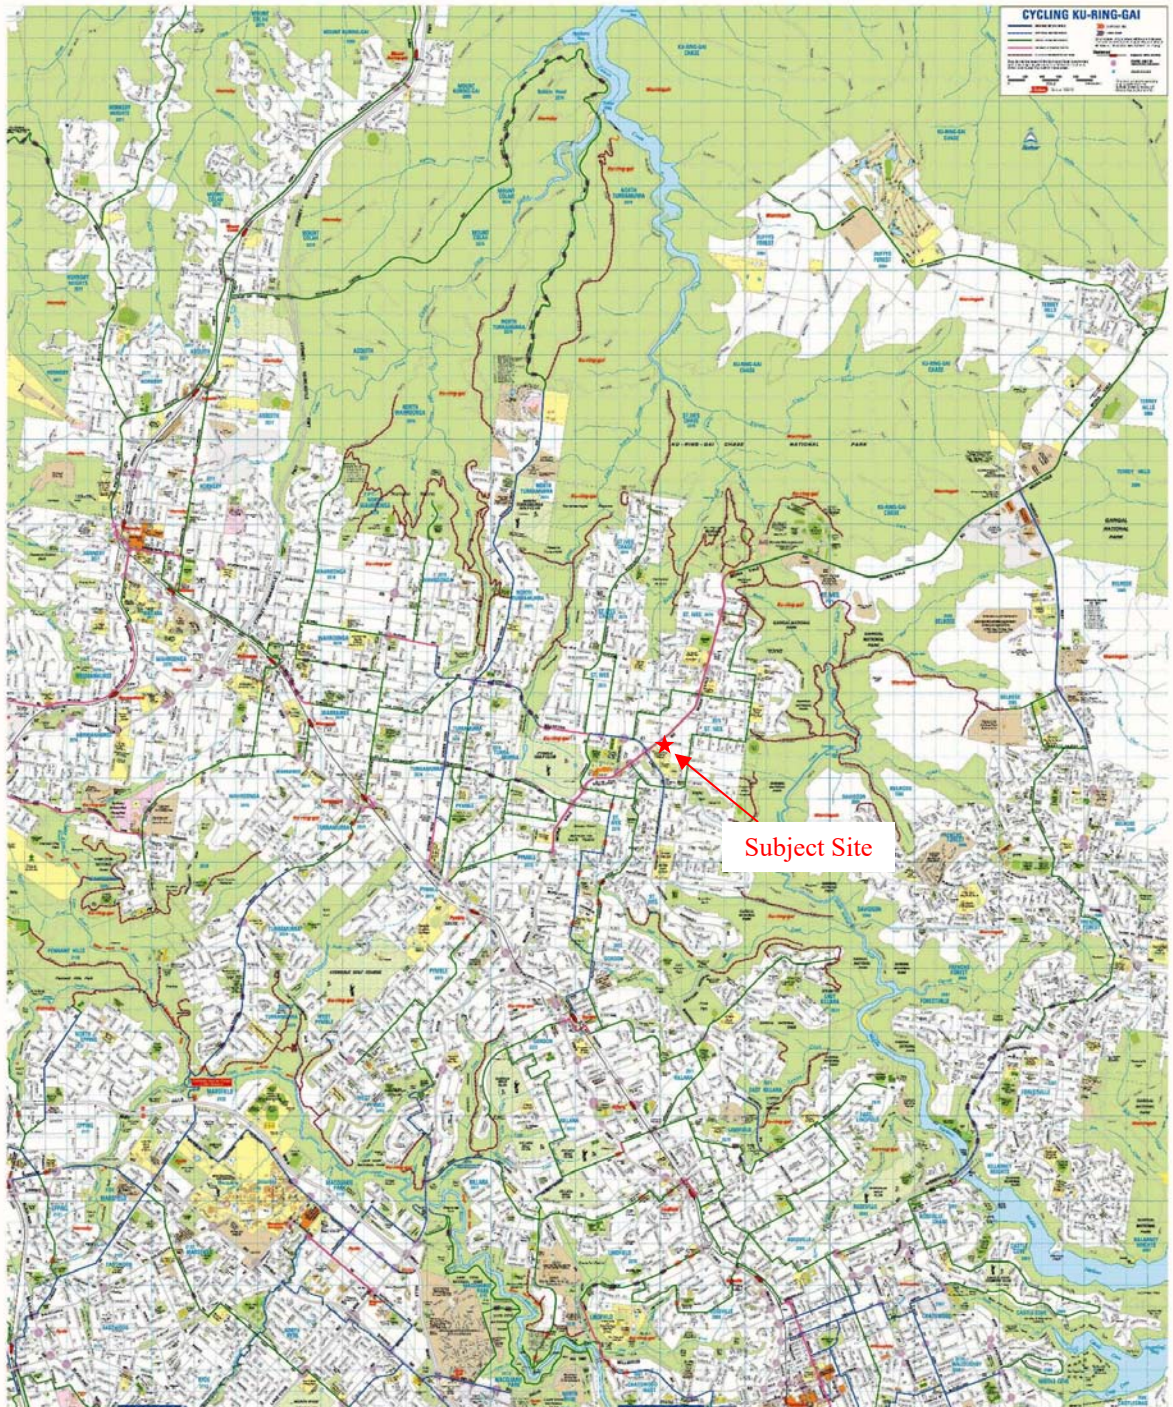

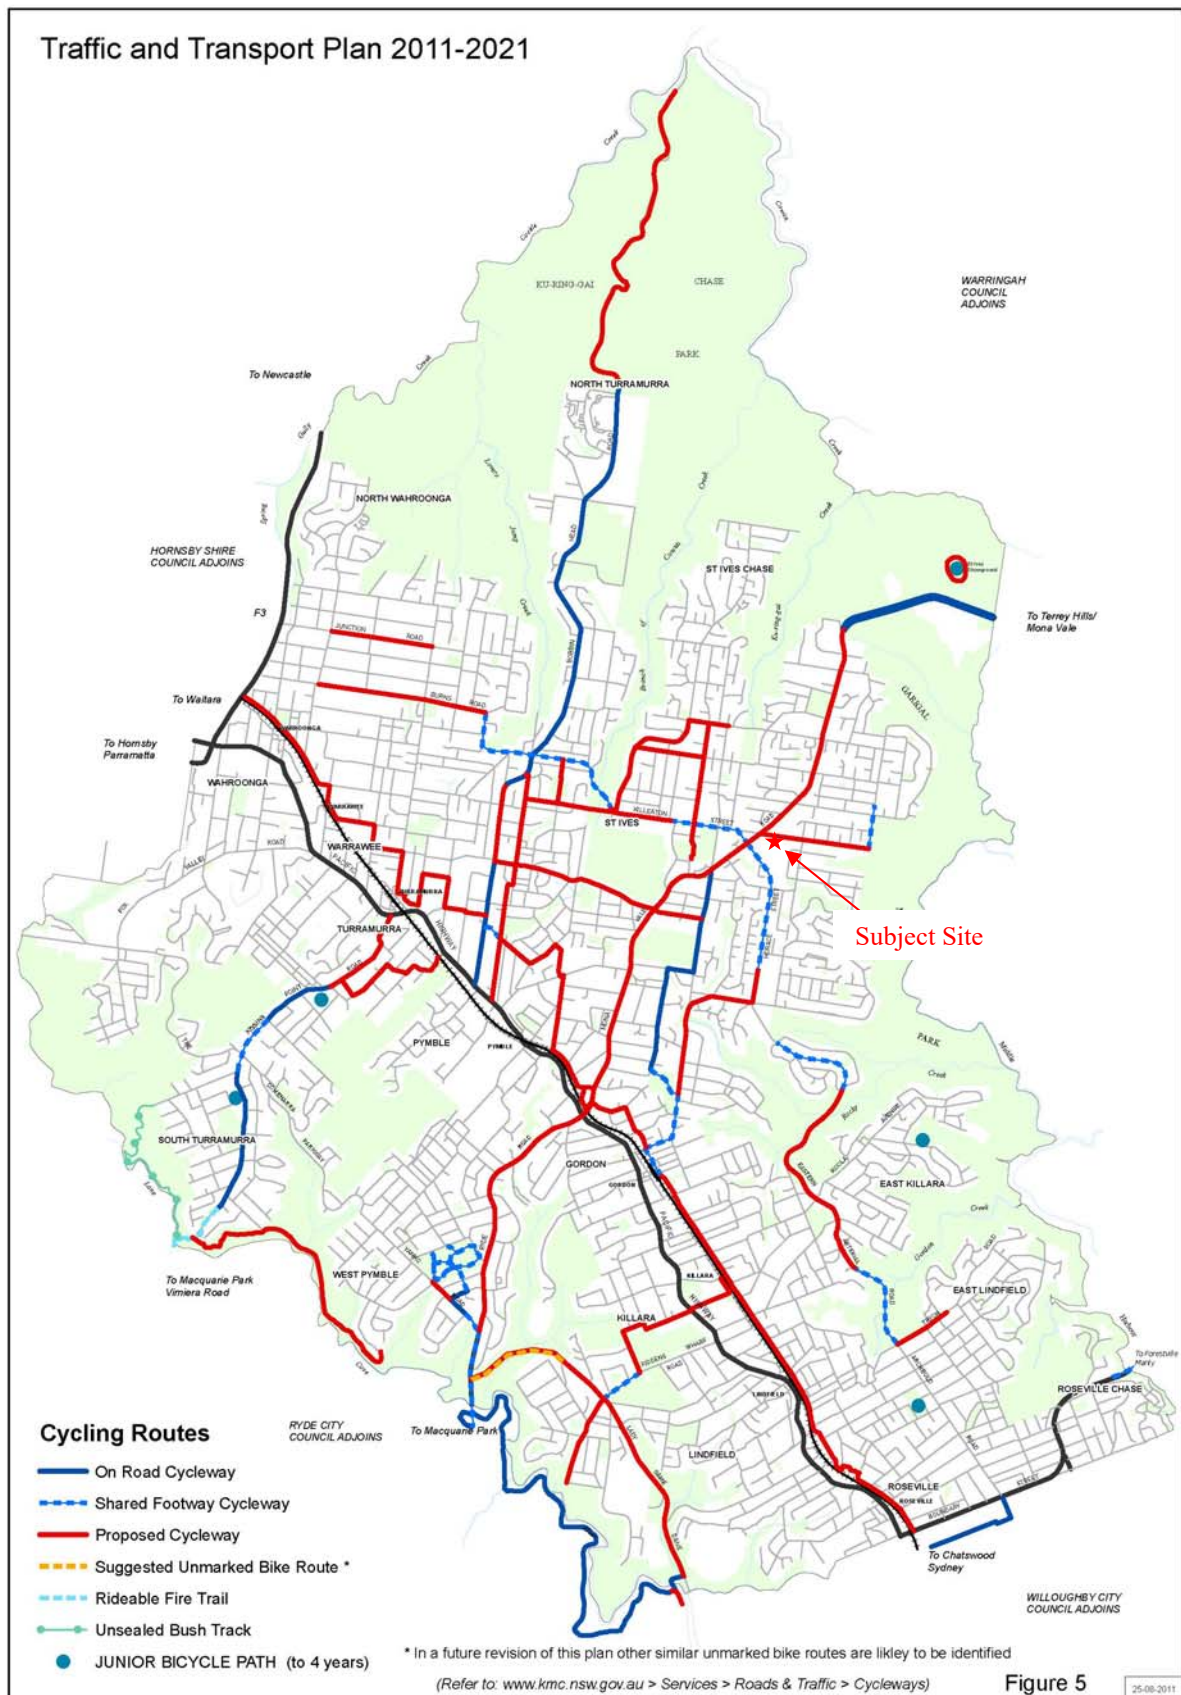

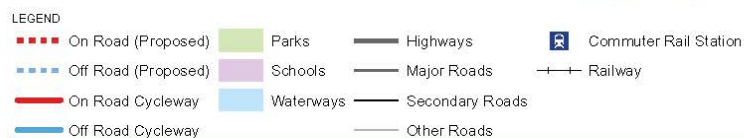

1:40,000 (at A3)
0 250 500 1,000 1,500
Metres
Map Projection: Transverse Mercator
Horizontal Datum: Geocentric Datum of Australia (GDA)
Grid: Map Grid of Australia 1994, Zone 56



Ku-ring-gai Council
Ku-ring-gai Bike Plan

Job Number	21-21240
Revision	A
Date	19 Nov 2012

Proposed Cycle Network

[illegible]